


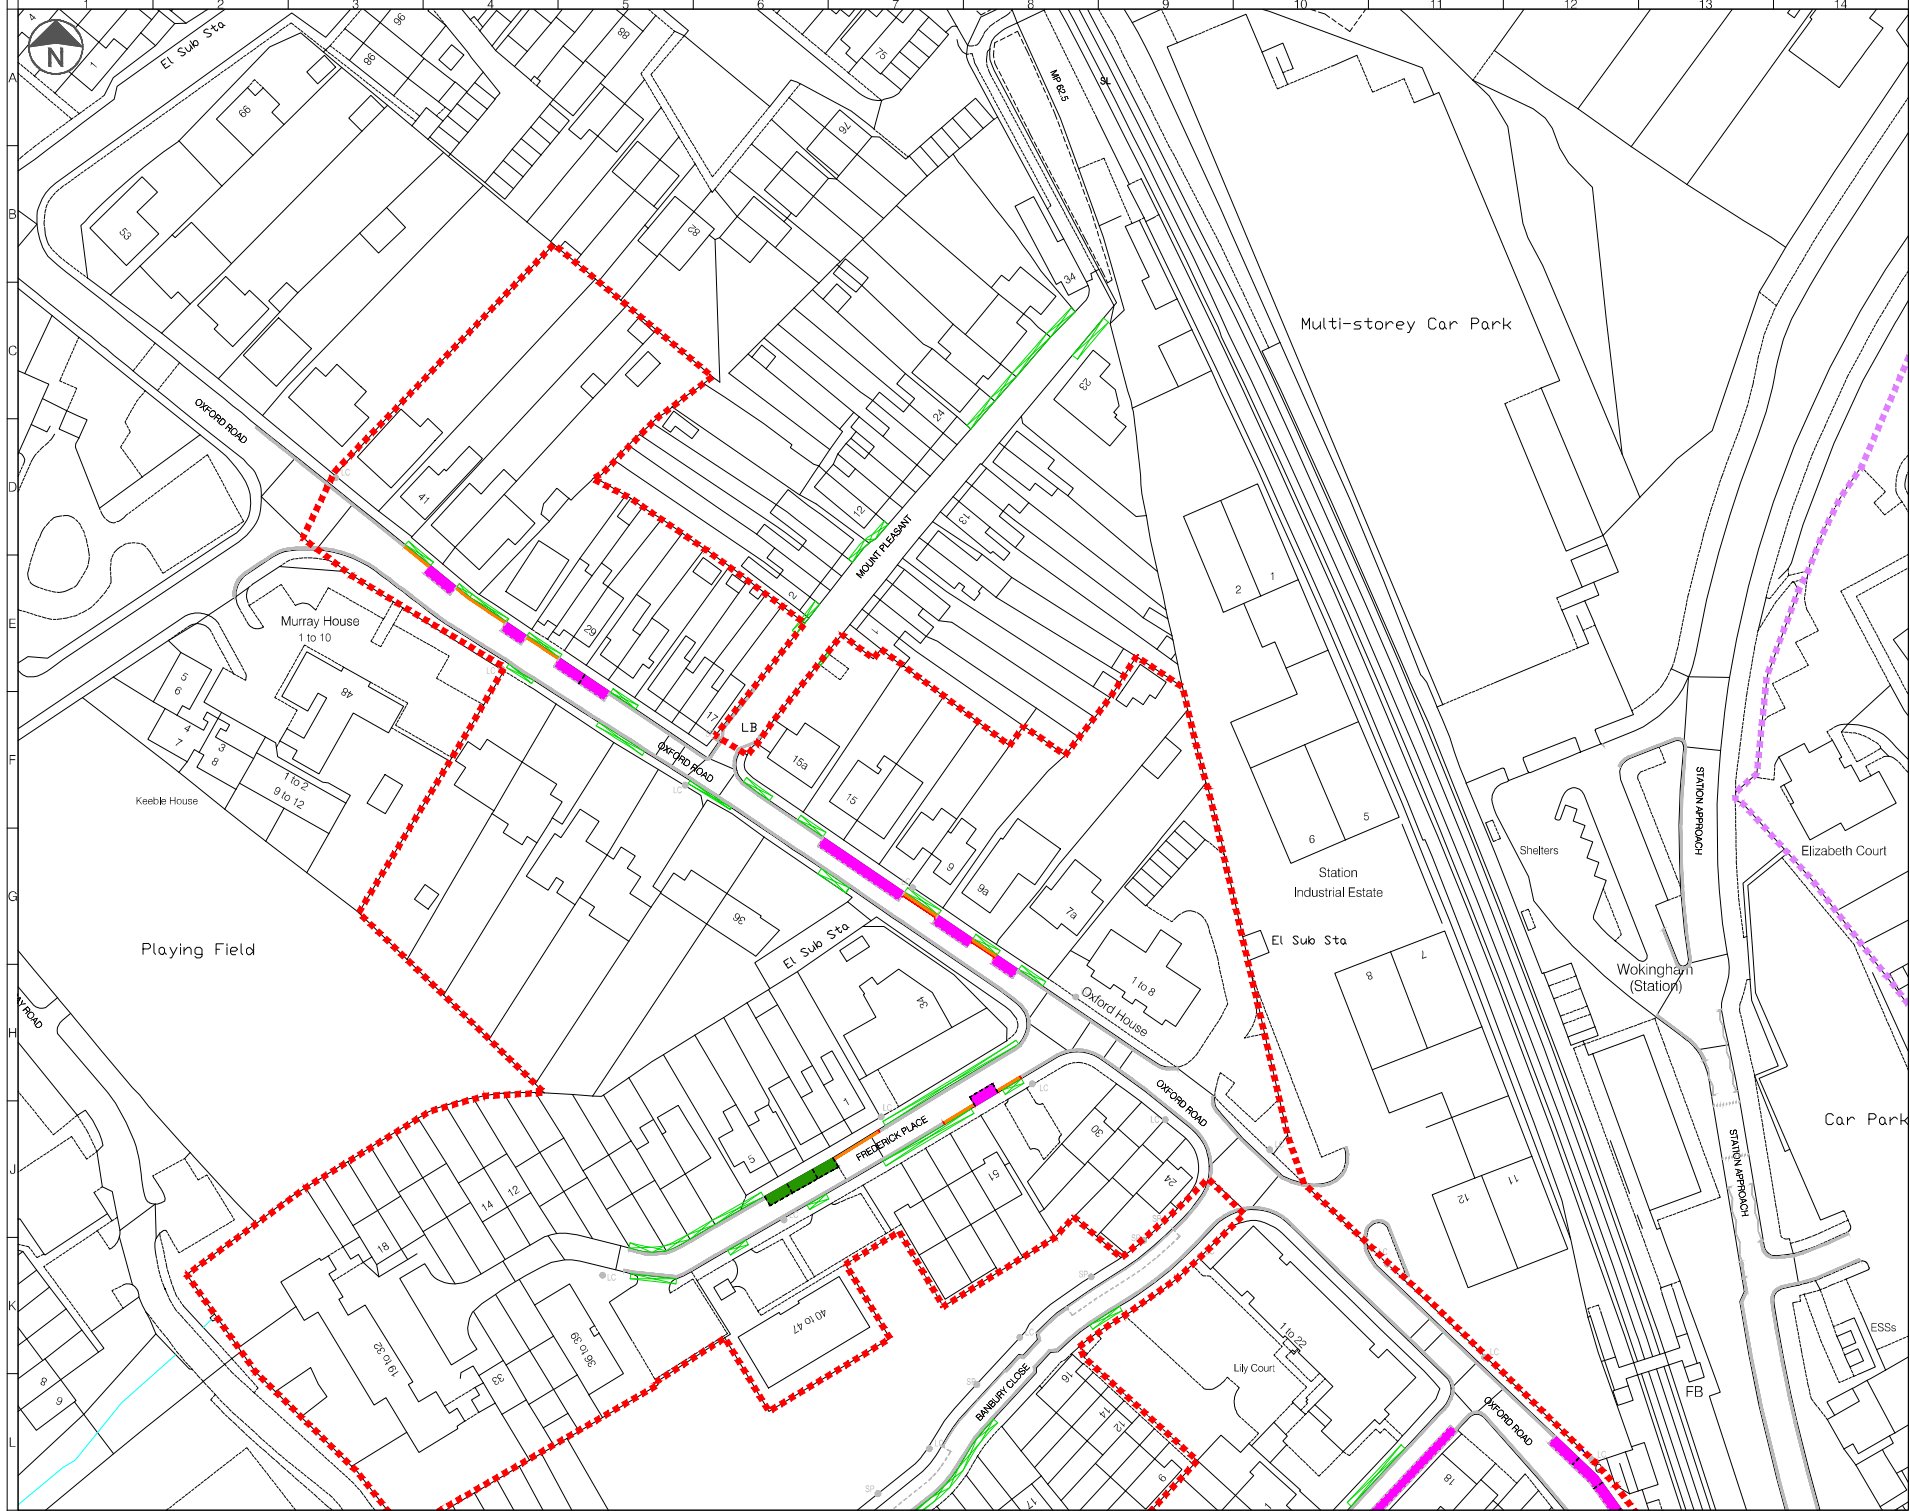

LEGEND

Proposed Zone W1 Boundary

Proposed Zone W2 Boundary

Proposed Zone W3 Boundary

Proposed Zone W4 Boundary

Proposed Zone W5 Boundary

Proposed Zone W6 Boundary

Proposed Zone W7 Boundary

Private Road

Existing Single / Double Yellow Line

Proposed Single / Double Yellow Line

Existing Single / Double Yellow Line to be Removed

Existing Keep Clear at Entrance Marking

Existing Keep Clear at Entrance Marking to be Removed

Existing Parking Bay

Proposed Parking Bay

Existing Parking Bay to be Removed

Existing Bus Stop Stand

Existing Droppod Kiosk

Existing Bollard

Existing Lamp Column

Existing Sign Post

Existing Sign - Remove to Store for Re-Use

Proposed Sign Post

Existing Disabled Bay

Proposed Disabled Bay

Proposed Resident Permit Holders Only (operating at All Times)

Proposed Shared - Mon - Sun (8am - 10pm) - Resident Permit Holder only or 30 mins No return within 30mins

Proposed Shared - Mon - Sun (8am - 10pm) - Resident Permit Holder only or 1 hour No return within 1 hour

Proposed Shared - Mon - Sun (8am - 10pm) - Resident Permit Holder only or 2 hours No return within 1 hour

Mon - Sun (8am - 10pm) 30 min No return within 30 min

Proposed Permit Parking Area

At any time

Existing Electric Vehicles Only (Mon day 4 hours)

- NOTES:**
1. Do not scale from this drawing.

2. All dimensions are in metres unless otherwise specified.

3. Background survey information supplied by others. See original survey plans for details.

4. This drawing is to be read in conjunction with all drawings and documents related to the project.

5. While relevant to drawings of this type, some items in this legend may not be included in this series of drawings.

Rev	Date	Description	Drn	Chk	App
2	16/11/2024	For approval	DW	OK	OK
1	06/12/2024	Work in progress	RB	SM	OK
0	06/11/2024	Work in progress	RB	DW	OK

PROJECT CENTRE

www.morandesign.co.uk/projects

WOKINGHAM BOROUGH COUNCIL

Project

WOKINGHAM BOROUGH COUNCIL PARKING REVIEW

Drawing Title

MAP FILE REFERENCE
W01 - Revision 0

Drawing Status

FOR APPROVAL

Drawn

Designed

Date

Scale

Size

RB

RB

NOV

1:500


A1

Drawing No.

Rev

1000009373-2-001-WOKINGHAM-01

2

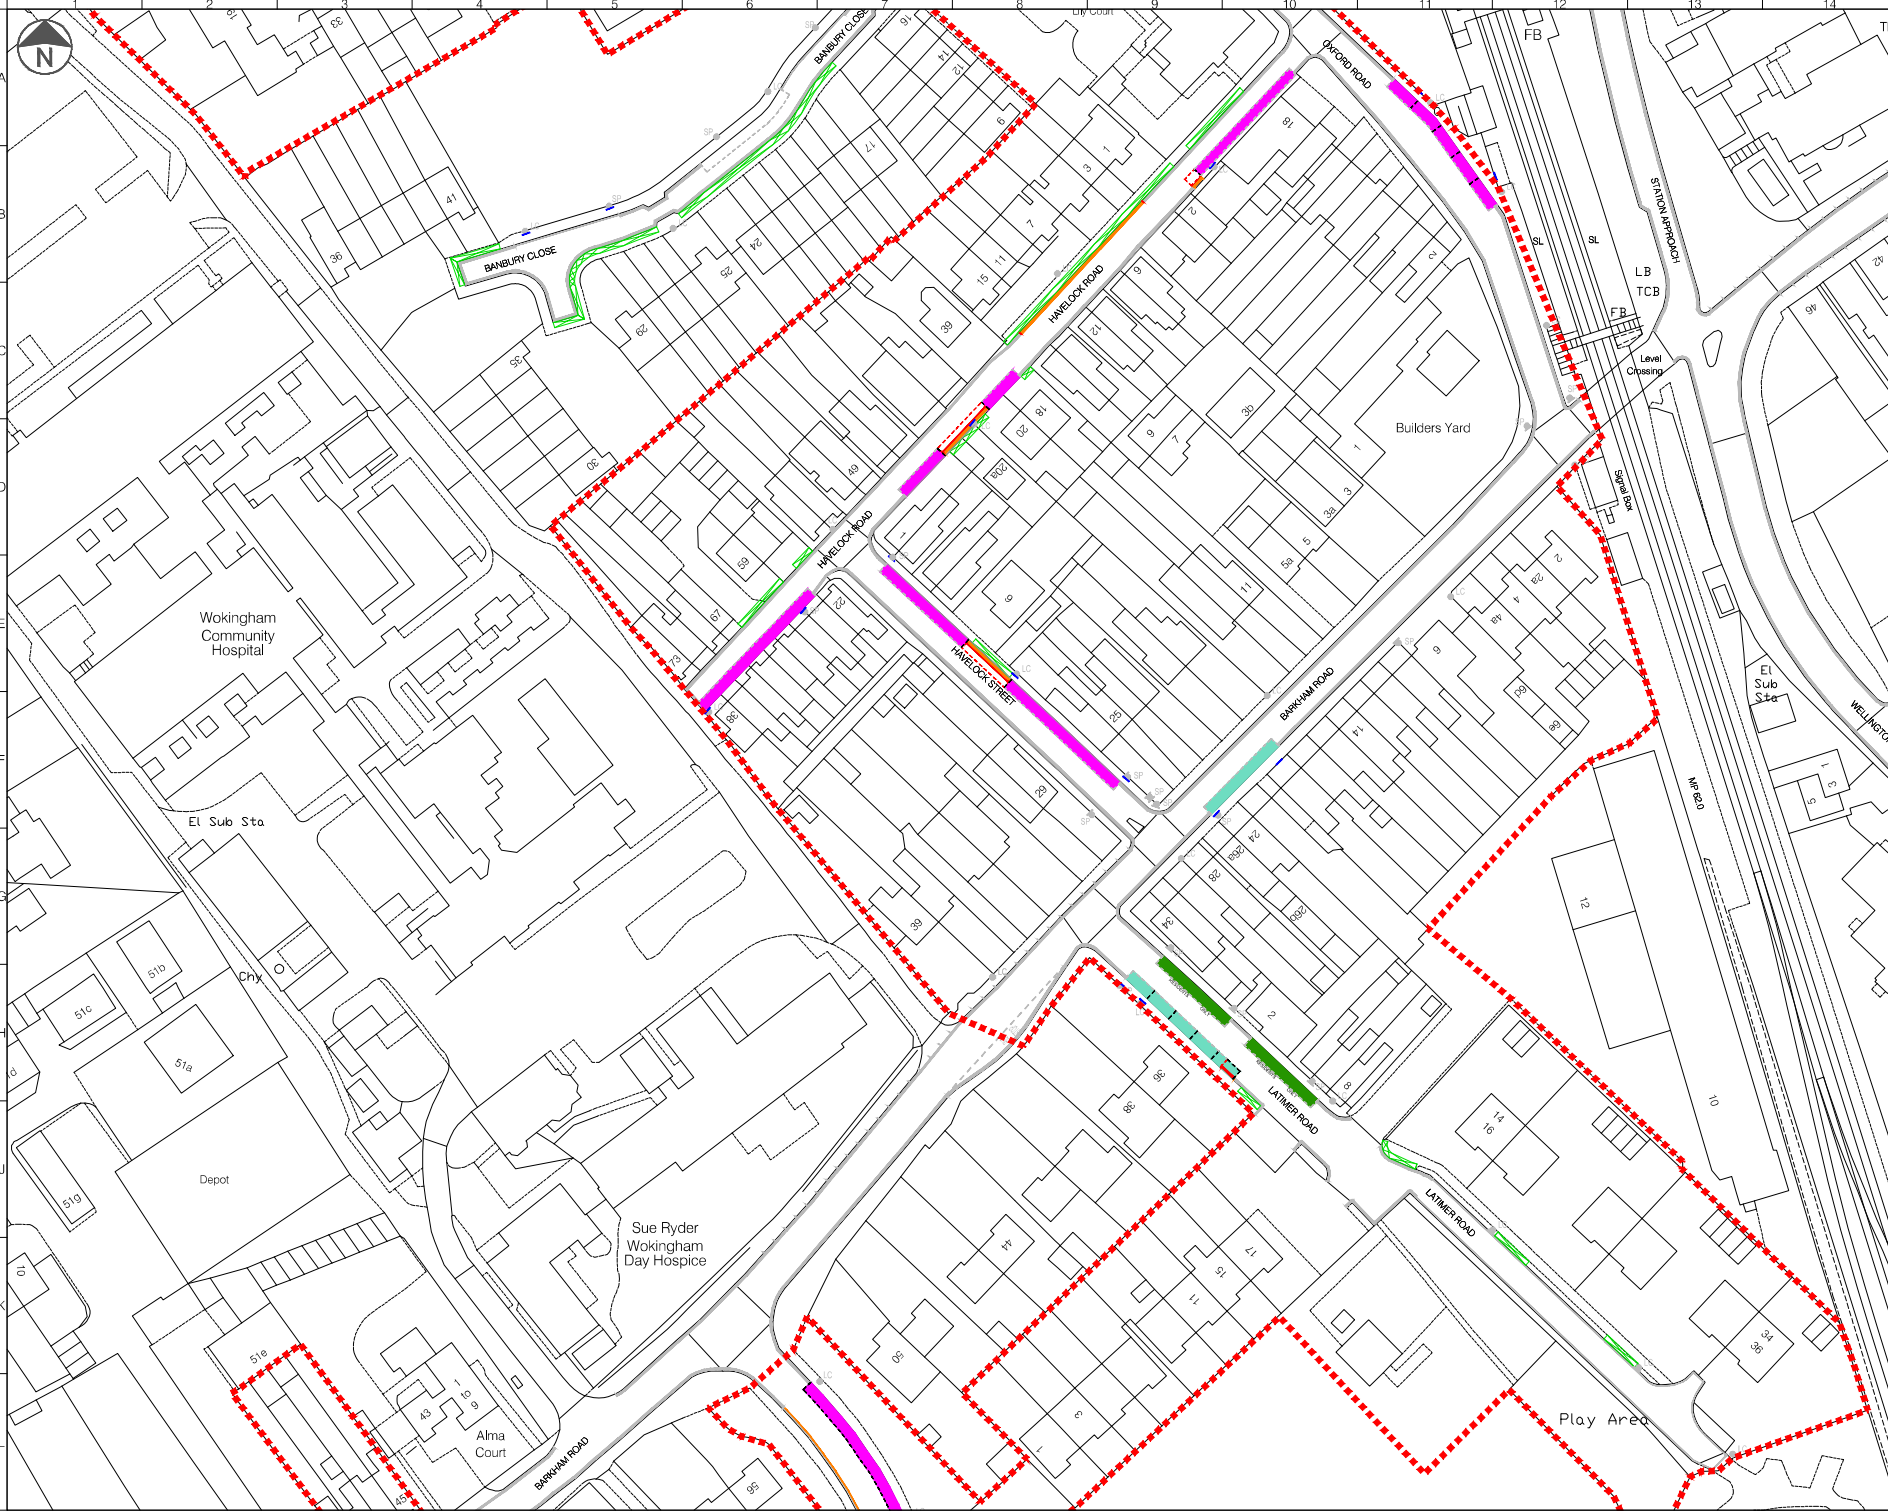

- LEGEND**
- Proposed Zone W1 Boundary
 - Proposed Zone W2 Boundary
 - Proposed Zone W3 Boundary
 - Proposed Zone W4 Boundary
 - Proposed Zone W5 Boundary
 - Proposed Zone W6 Boundary
 - Proposed Zone W7 Boundary
 - Private Road
 - Existing Single / Double Yellow Line
 - Proposed Single / Double Yellow Line
 - Existing Single / Double Yellow Line to be Removed
 - Existing Keep Clear at Entrance Marking
 - Existing Keep Clear at Entrance Marking to be Removed
 - Existing Parking Bay
 - Proposed Parking Bay
 - Existing Parking Bay to be Removed
 - Existing Bus Stop/Stand
 - Existing Droppod Kerb
 - Existing Bollard
 - Existing Lamp Column
 - Existing Sign Post
 - Existing Sign - Remove to Store for Re-Use
 - Proposed Sign Post
 - Existing Disabled Bay
 - Proposed Disabled Bay
 - Proposed Resident Permit Holders Only (operating at All Times)
 - Proposed Shared - Mon - Sun (8am - 10pm) - Resident Permit Holder only or 30 mins No return within 30mins
 - Proposed Shared - Mon - Sun (8am - 10pm) - Resident Permit Holder only or 1 hour No return within 1 hour
 - Proposed Shared - Mon - Sun (8am - 10pm) - Resident Permit Holder only or 2 hours No return within 1 hour
 - Mon - Sun (8am - 10pm) 30 min No return within 30 min
 - Proposed Permit Parking Area At any time
 - Existing Electric Vehicles Only (Mon day 4 hours)

- NOTES:**
- Do not scale from this drawing.
 - All dimensions are in metres unless otherwise specified.
 - Background survey information supplied by others. See original survey plans for details.
 - This drawing is to be read in conjunction with all drawings and documents related to the project.
 - While relevant to drawings of this type, some items in this legend may not be included in this series of drawings.

Rev	Date	Description	Drn	Chk	App
2	18/12/2023	For approval	RB	OK	OK
1	06/12/2024	Work in progress	RB	BM	OK
0	06/12/2024	Work in progress	RB	DW	OK

PROJECT CENTRE

www.wokingham.gov.uk/projectscentre

Client: **WOKINGHAM BOROUGH COUNCIL**

Project: **WOKINGHAM BOROUGH COUNCIL PARKING REVIEW**


Drawing Title: **MAP FILE REFERENCE W02 - Revision 0**

Drawing Status: **FOR APPROVAL**

Drawn	Designed	Date	Scale	Size
RB	RB	NOV	1:500	A1

Drawing No: 10000093/3-2-001-WOKINGHAM-02

Rev: 2

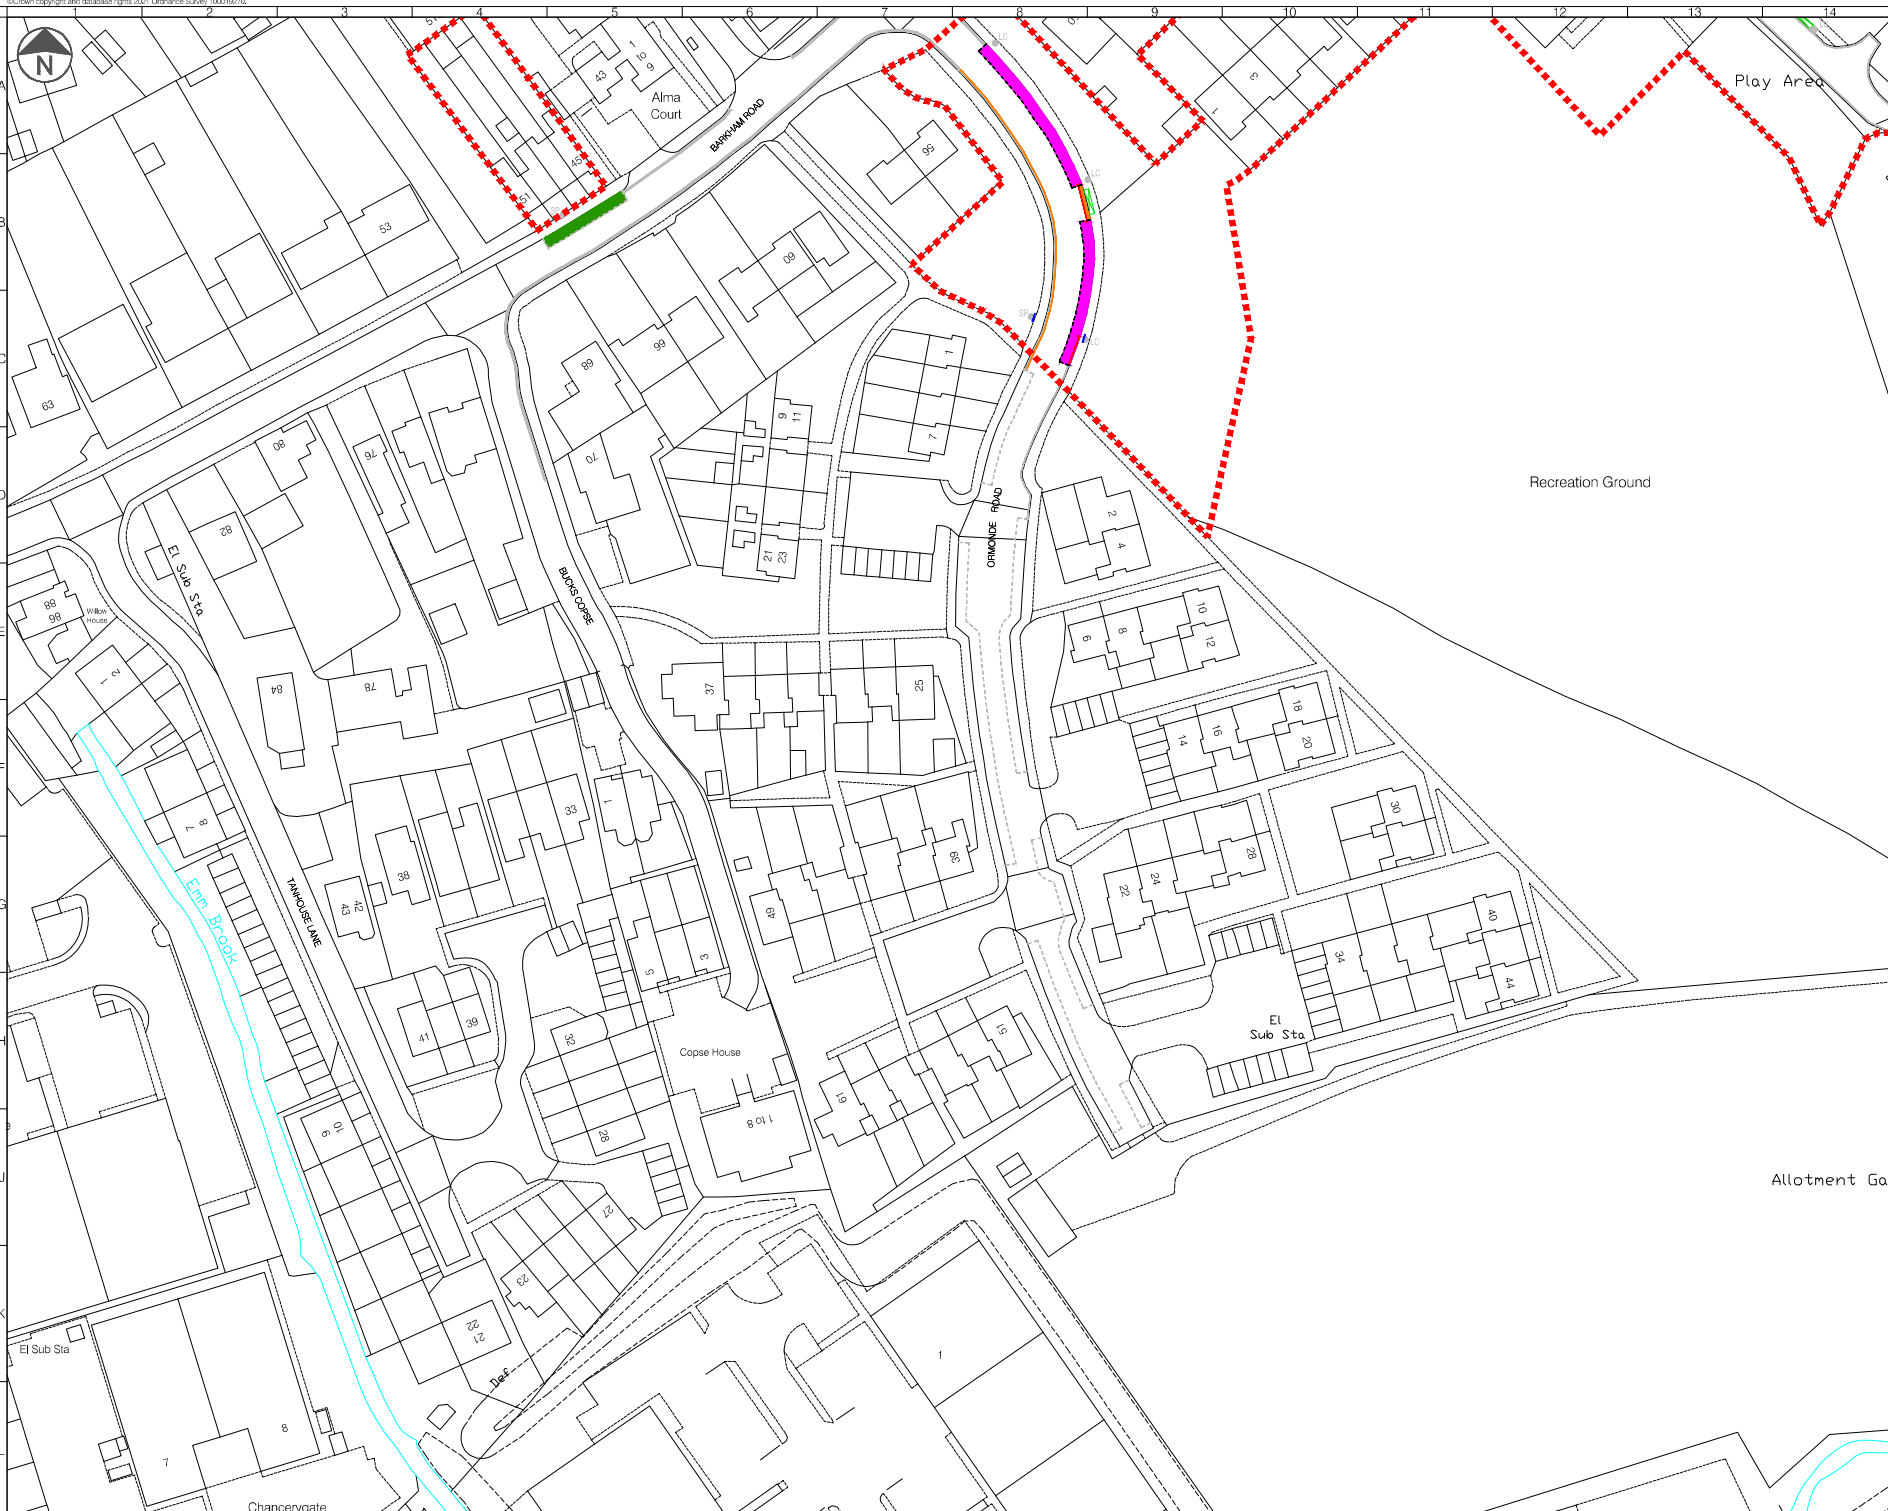

LEGEND

- | | |
|--|---|
| | Proposed Zone W1 Boundary |
| | Proposed Zone W2 Boundary |
| | Proposed Zone W3 Boundary |
| | Proposed Zone W4 Boundary |
| | Proposed Zone W5 Boundary |
| | Proposed Zone W6 Boundary |
| | Proposed Zone W7 Boundary |
| | Private Road |
| | Existing Single / Double Yellow Line |
| | Proposed Single / Double Yellow Line |
| | Existing Single / Double Yellow Line to be Removed |
| | Existing Keep Clear at Entrance Marking |
| | Existing Keep Clear at Entrance Marking to be Removed |
| | Existing Parking Bay |
| | Proposed Parking Bay |
| | Existing Parking Bay to be Removed |
| | Existing Bus Stop/Stand |
| | Existing Driveway Kerb |
| | Existing Bollard |
| | Existing Lamp Column |
| | Existing Sign/Post |
| | Existing Sign - Remove to Store for Re-Use |
| | Proposed Sign/Post |
| | Existing Disabled Bay |
| | Proposed Disabled Bay |
| | Proposed Resident Permit Holders Only (2 hours A.M.T. times) |
| | Proposed Shared - Mon - Sun (8am-10pm) - Resident Permit Holder only or 30 mins No return within 30mins |
| | Proposed Shared - Mon - Sun (8am-10pm) - Resident Permit Holder only or 1 hour No return within 1 hour |
| | Proposed Shared - Mon - Sun (8am-10pm) - Resident Permit Holder only or 2 hours No return within 1 hour |
| | Mon - Sun (8am - 10pm) 30 min No return within 30 mins |
| | Proposed Permit Parking Area At any time |
| | Existing Electric Vehicles Only (Wash and Charge) |

NOTES:

- NOTES:**
1. Do not scale from this drawing.
 2. All dimensions are in metres unless otherwise specified.
 3. Background survey information supplied by others. See original survey plans for details.
 4. This drawing is to be read in conjunction with all drawings and documents related to the project.
 5. While relevant to drawings of this type, some items in this legend may not be included in this series of drawings.

2	16/12/2025	For approval	DW	OK	C	
1	09/12/2024	Work in progress	RB	SM	C	
0	08/11/2024	Work in progress	RB	DW	C	
Rev	Date	Description	Drm	Chk	Au	

This drawing has been specifically prepared to meet the requirements of the named client and may contain design and innovative features which differ from conventional design standards.



www.mansionholdings.co.uk/projectcars


WOKINGHAM
BOROUGH COUNCIL

Project

WOKINGHAM BOROUGH COUNCIL
PARKING REVIEW

Drawing Title	MAP TILE REFERENCE
	W03 - Revision 0

Drawing Status	
----------------	--


FOR APPROVAL

Drawn	Designed	Date	Scale	Size
-------	----------	------	-------	------

RB	RB	NOV	1:500	A1
----	----	-----	-------	----

Drawing No.	Rev
-------------	-----

1000009373-2-9001-WOLKINGHAM-03	2
---------------------------------	---

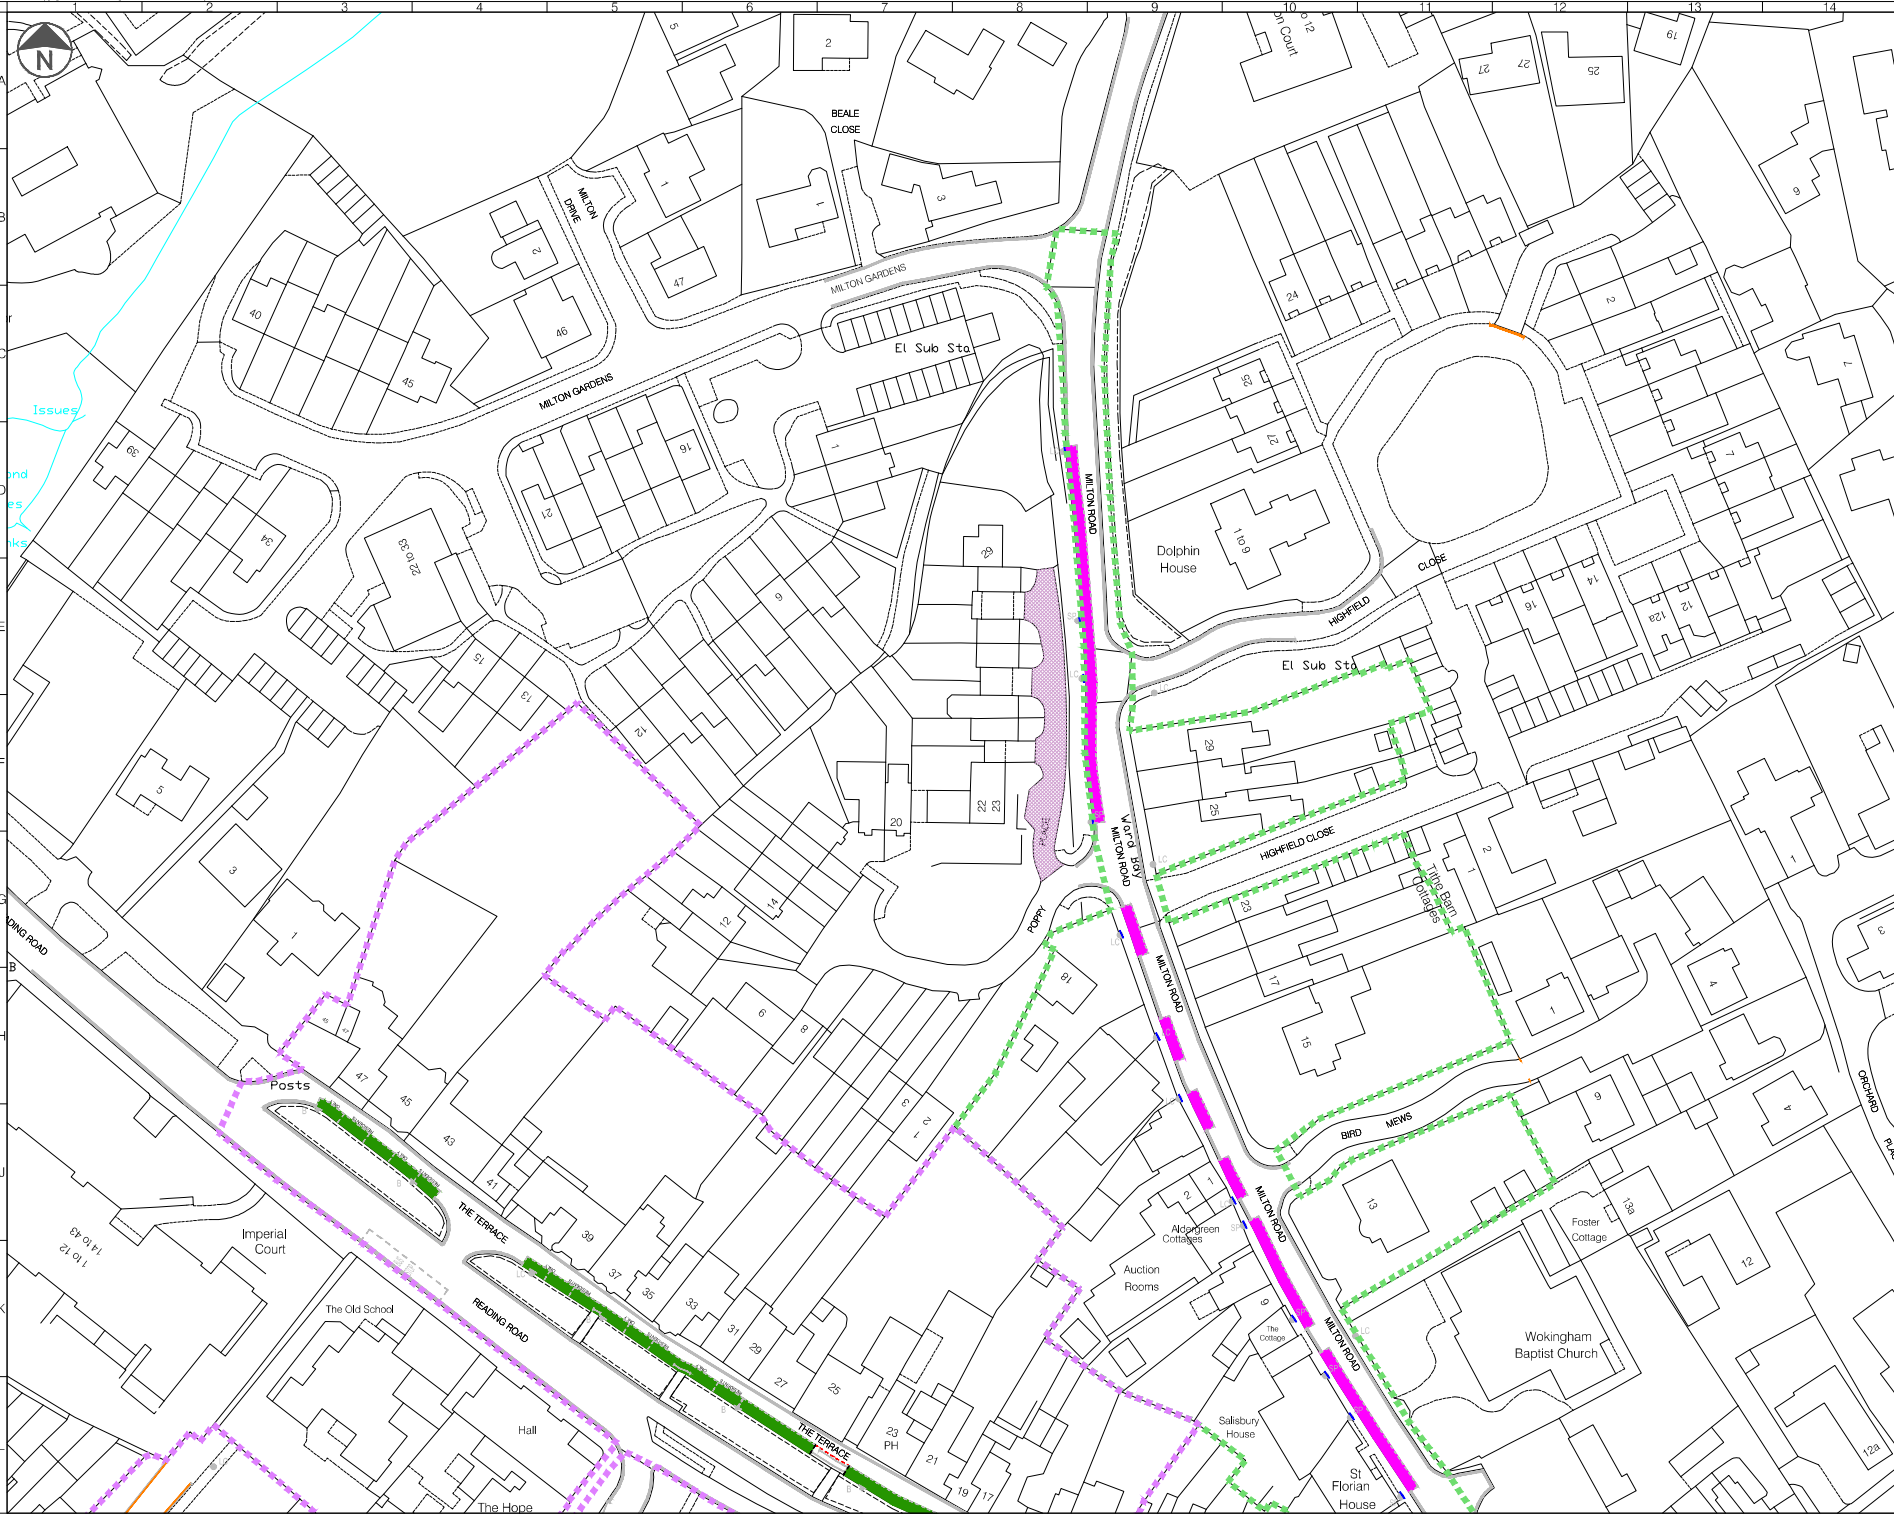

- LEGEND**
- Proposed Zone W1 Boundary
 - Proposed Zone W2 Boundary
 - Proposed Zone W3 Boundary
 - Proposed Zone W4 Boundary
 - Proposed Zone W5 Boundary
 - Proposed Zone W6 Boundary
 - Proposed Zone W7 Boundary
 - Private Road
 - Existing Single / Double Yellow Line
 - Proposed Single / Double Yellow Line
 - Existing Single / Double Yellow Line to be Removed
 - Existing Keep Clear at Entrance Marking
 - Existing Keep Clear at Entrance Marking to be Removed
 - Existing Parking Bay
 - Proposed Parking Bay
 - Existing Parking Bay to be Removed
 - Existing Bus Stop/Stand
 - Existing Drop-off Kiosk
 - Existing Bollard
 - Existing Lamp Column
 - Existing Signpost
 - Existing Sign - Remove to Store for Re-Use
 - Proposed Signpost
 - Existing Disabled Bay
 - Proposed Disabled Bay
 - Proposed Resident Permit Holders Only (operating at All Times)
 - Proposed Shared - Mon - Sun (8am - 10pm) - Resident Permit Holder only or 30 mins No return within 30mins
 - Proposed Shared - Mon - Sun (8am - 10pm) - Resident Permit Holder only or 1 hour No return within 1 hour
 - Proposed Shared - Mon - Sun (8am - 10pm) - Resident Permit Holder only or 2 hours No return within 1 hour
 - Mon - Sun (8am - 10pm) 30 min No return within 30 min
 - Proposed Permit Parking Area At any time
 - Existing Electric Vehicles Only (Mon day 4 hours)

- NOTES:**
- Do not scale from this drawing.
 - All dimensions are in metres unless otherwise specified.
 - Background survey information supplied by others. See original survey plans for details.
 - This drawing is to be read in conjunction with all drawings and documents related to the project.
 - While relevant to drawings of this type, some items in this legend may not be included in this series of drawings.

Rev	Date	Description	Drn	Chk	App
2	18/12/2023	For approval	RB	OK	OK
1	06/12/2024	Work in progress	RB	DM	OK
0	06/12/2024	Work in progress	RB	DW	OK

PROJECT CENTRE

www.morandesign.co.uk/projects

Client

WOKINGHAM BOROUGH COUNCIL

Project

WOKINGHAM BOROUGH COUNCIL PARKING REVIEW

Drawing Title

MAP FILE REFERENCE
W04 - Revision 0


Drawing Status

FOR APPROVAL

Drawn	Designed	Date	Scale	Size
RB	RB	NOV	1:500	A1

Drawing No. 10000093/3-2-001-WORKINGHAM-04

Rev 2

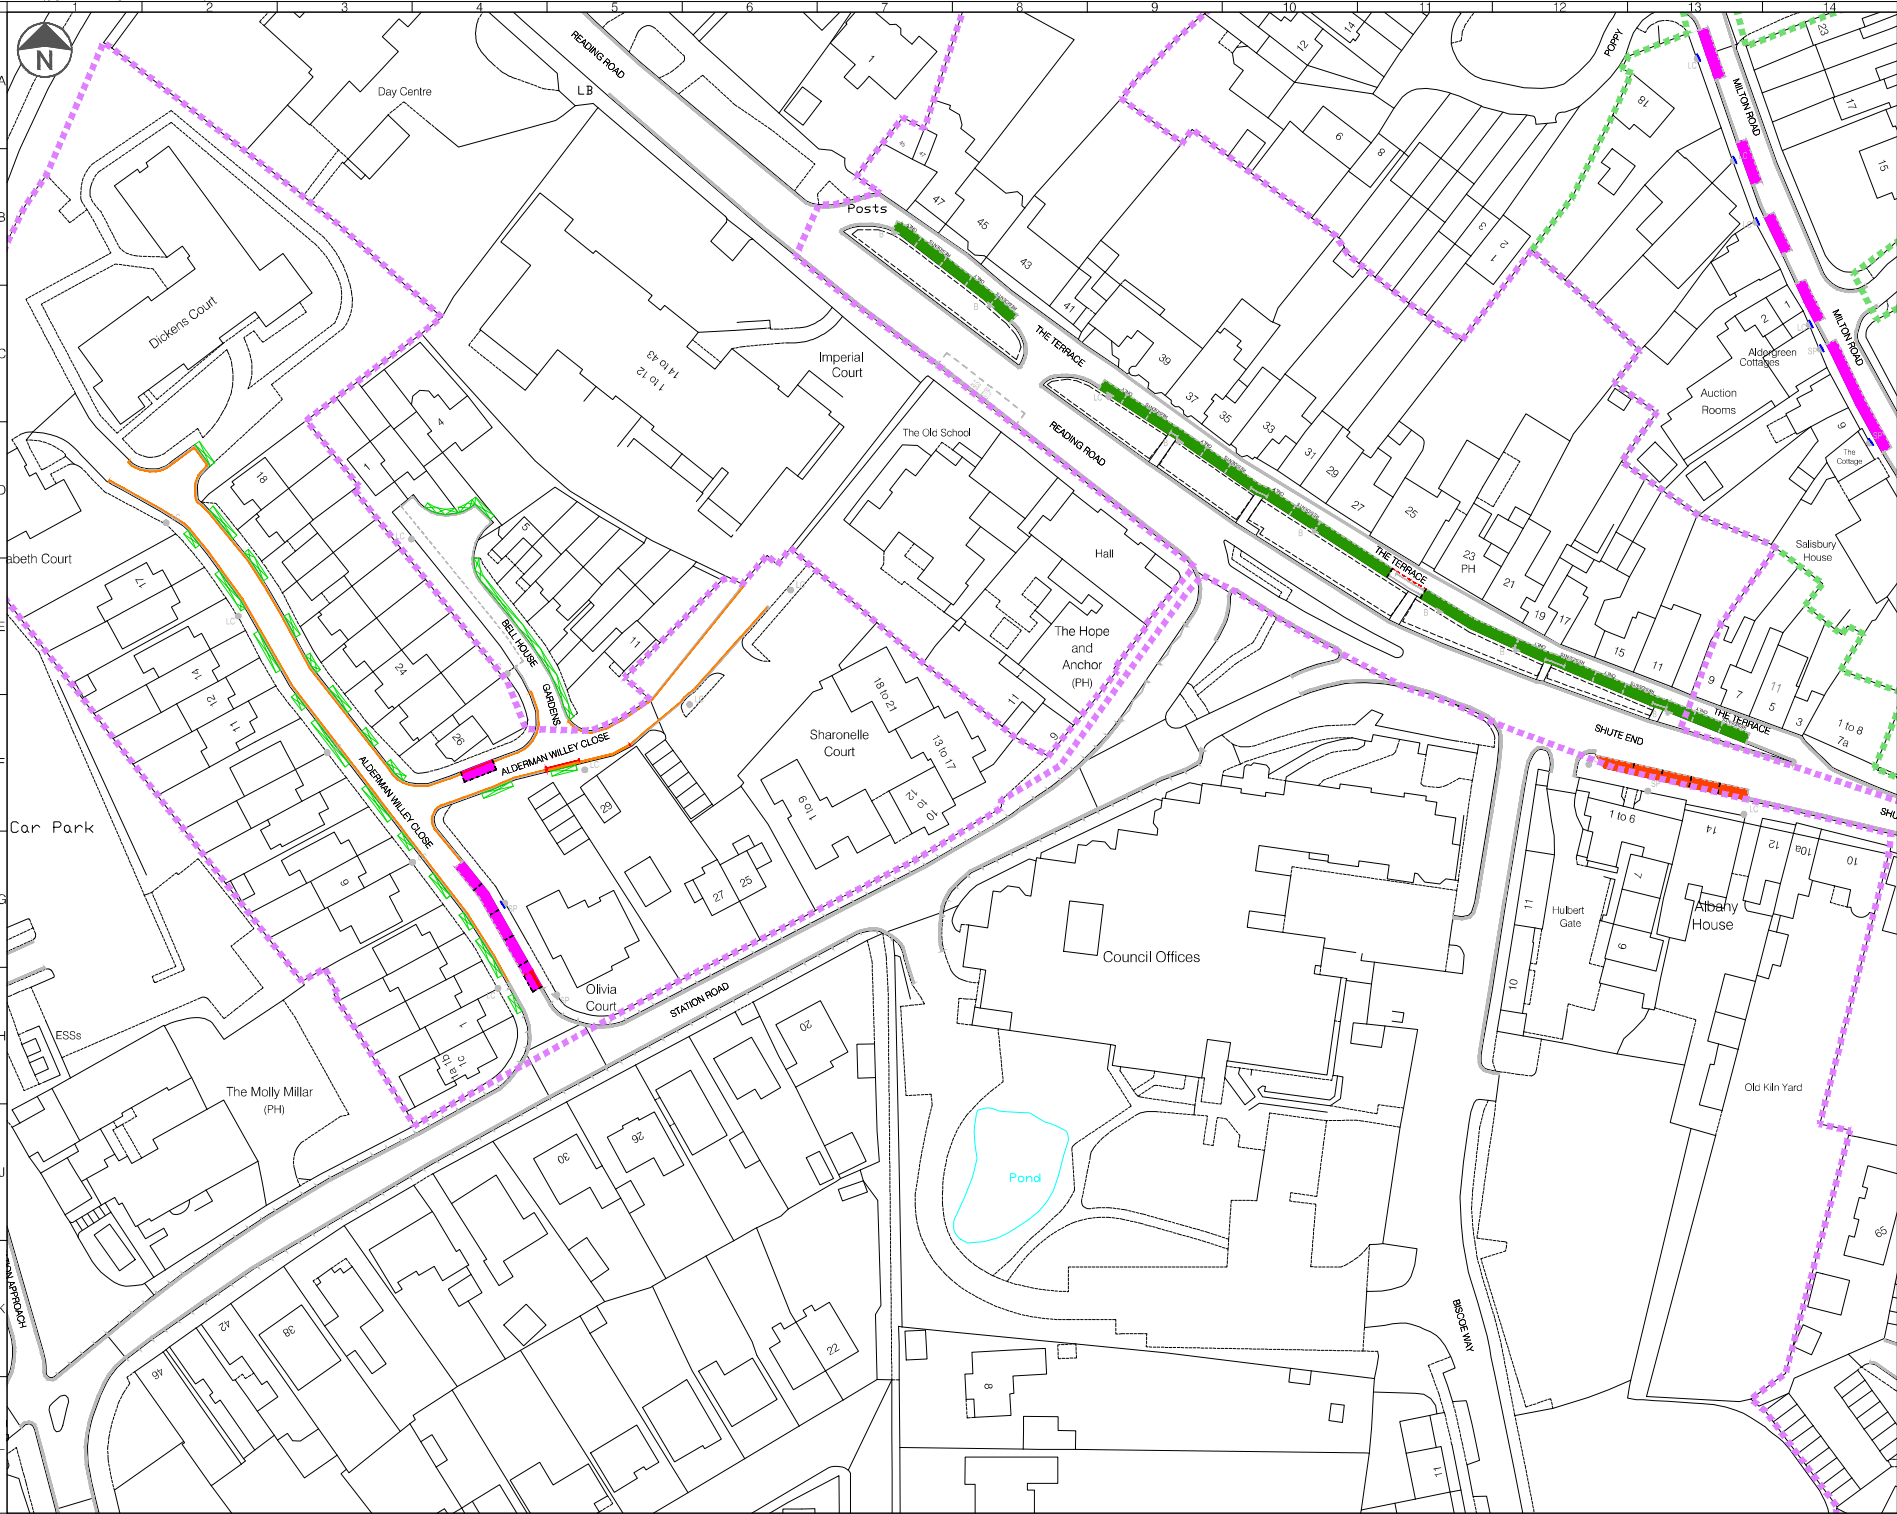

LEGEND

Proposed Zone W1 Boundary

Proposed Zone W2 Boundary

Proposed Zone W3 Boundary

Proposed Zone W4 Boundary

Proposed Zone W5 Boundary

Proposed Zone W6 Boundary

Proposed Zone W7 Boundary

Private Road

Existing Single / Double Yellow Line

Proposed Single / Double Yellow Line

Existing Single / Double Yellow Line to be Removed

Existing Keep Clear at Entrance Marking

Existing Keep Clear at Entrance Marking to be Removed

Existing Parking Bay

Proposed Parking Bay

Existing Parking Bay to be Removed

Existing Bus Stop Stand

Existing Droppod Kerb

Existing Bollard

Existing Lamp Column

Existing Sign Post

Existing Sign - Remove to Store for Re-Use

Proposed Sign Post

Existing Disabled Bay

Proposed Disabled Bay

Proposed Resident Permit Holders Only (operating at All Times)

Proposed Shared - Mon - Sun (8am - 10pm) - Resident Permit Holder only or 30 mins No return within 30mins

Proposed Shared - Mon - Sun (8am - 10pm) - Resident Permit Holder only or 1 hour No return within 1 hour

Proposed Shared - Mon - Sun (8am - 10pm) - Resident Permit Holder only or 2 hours No return within 1 hour

Mon - Sun (8am - 10pm) 30 min No return within 30 min

Proposed Permit Parking Area At any time

Existing Electric Vehicles Only (Mon day 4 hours)

- NOTES:
1. Do not scale from this drawing.

2. All dimensions are in metres unless otherwise specified.

3. Background survey information supplied by others. See original survey plans for details.

4. This drawing is to be read in conjunction with all drawings and documents related to the project.

5. While relevant to drawings of this type, some items in this legend may not be included in this series of drawings.

Rev	Date	Description	Drn	Chk	App
2	18/12/2025	For approval	RB	OK	OK
1	06/12/2024	Work in progress	RB	SM	OK
0	08/11/2024	Work in progress	RB	DW	OK

PROJECT CENTRE
www.projectcentre.co.uk/projects


WOKINGHAM BOROUGH COUNCIL

Project
WOKINGHAM BOROUGH COUNCIL
PARKING REVIEW

Drawing Title
MAP FILE REFERENCE
W05 - Revision 0

Drawing Status
FOR APPROVAL

Drawn RB	Designed RB	Date NOV	Scale 1:500	Size A1
Drawing No. 1000009373-2-0001-WOKINGHAM-05	Rev 2			

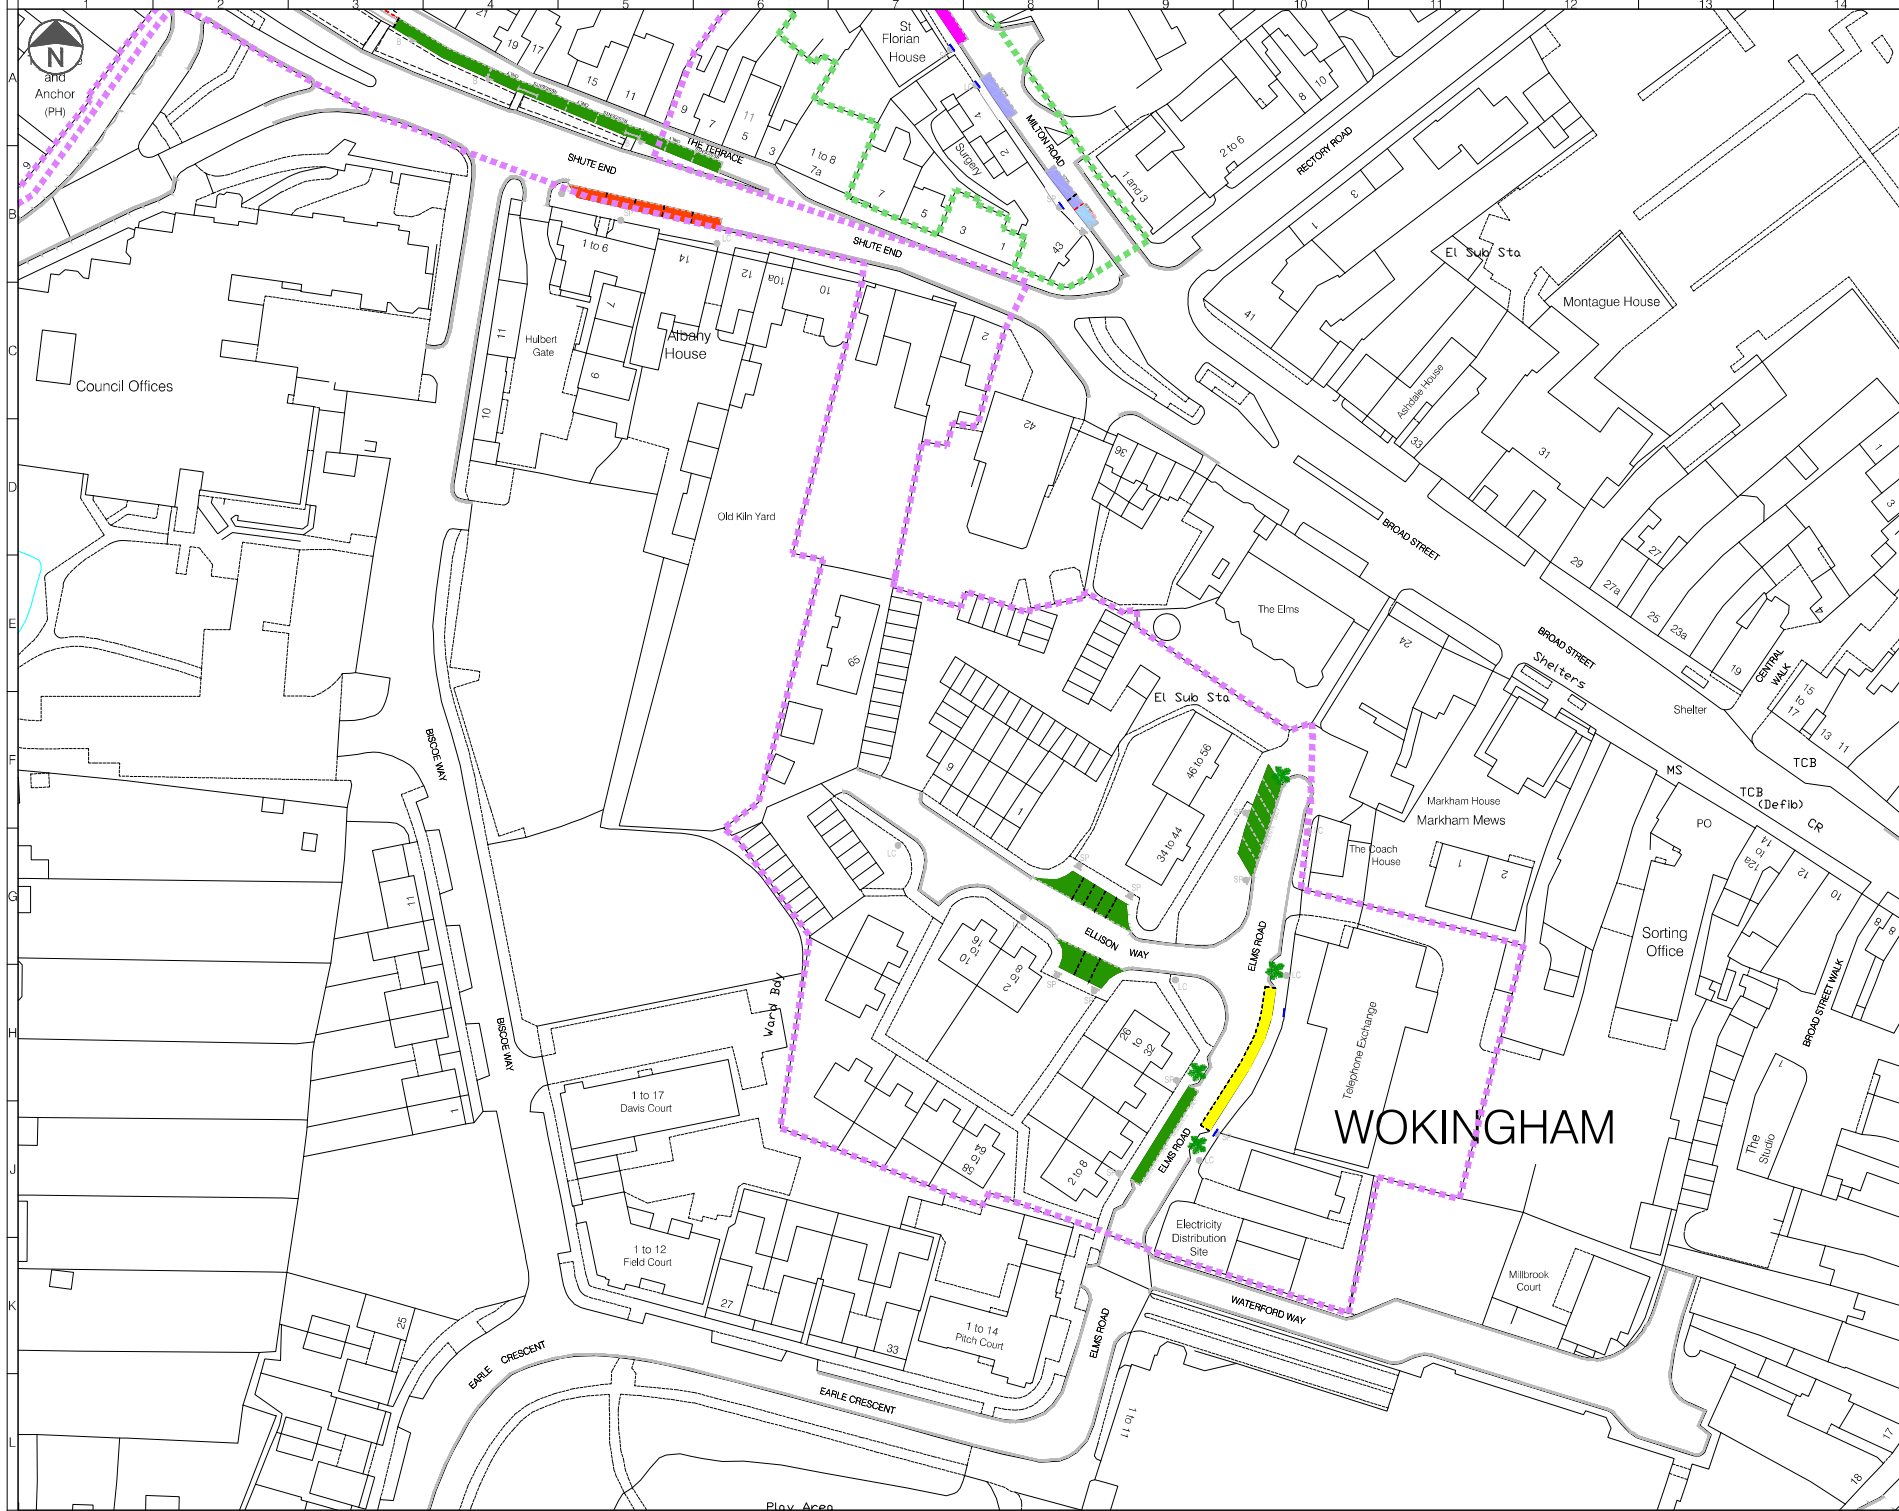

- LEGEND**
- Proposed Zone W1 Boundary
 - Proposed Zone W2 Boundary
 - Proposed Zone W3 Boundary
 - Proposed Zone W4 Boundary
 - Proposed Zone W5 Boundary
 - Proposed Zone W6 Boundary
 - Proposed Zone W7 Boundary
 - Private Road
 - Existing Single / Double Yellow Line
 - Proposed Single / Double Yellow Line
 - Existing Single / Double Yellow Line to be Removed
 - Existing Keep Clear at Entrance Marking
 - Existing Keep Clear at Entrance Marking to be Removed
 - Existing Parking Bay
 - Proposed Parking Bay
 - Existing Parking Bay to be Removed
 - Existing Bus Stop Stand
 - Existing Droppod Kerb
 - Existing Bollard
 - Existing Lamp Column
 - Existing Sign Post
 - Existing Sign - Remove to Store for Re-Use
 - Proposed Sign Post
 - Existing Disabled Bay
 - Proposed Disabled Bay
 - Proposed Resident Permit Holders Only (operating at All Times)
 - Proposed Shared - Max - Sun (8am-10pm) - Resident Permit Holder only or 30 mins No return within 30mins
 - Proposed Shared - Max - Sun (8am-10pm) - Resident Permit Holder only or 1 hour No return within 1 hour
 - Proposed Shared - Max - Sun (8am-10pm) - Resident Permit Holder only or 2 hours No return within 1 hour
 - Mon - Sun (8am - 10pm) 30 min No return within 30 min
 - Proposed Permit Parking Area At any time
 - Existing Electric Vehicles Only (Mon day 4 hours)

- NOTES:**
- Do not scale from this drawing.
 - All dimensions are in metres unless otherwise specified.
 - Background survey information supplied by others. See original survey plans for details.
 - This drawing is to be read in conjunction with all drawings and documents related to the project.
 - While relevant to drawings of this type, some items in this legend may not be included in this series of drawings.

Rev	Date	Description	Drn	Chk	App
2	19/12/2025	For approval	RB	OK	OK
1	06/12/2024	Work in progress	RB	DM	OK
0	06/12/2024	Work in progress	RB	DW	OK



Client: **WOKINGHAM BOROUGH COUNCIL**

Project: **WOKINGHAM BOROUGH COUNCIL PARKING REVIEW**


Drawing Title: **MAP FILE REFERENCE W06 - Revision 0**

Drawing Status: **FOR APPROVAL**

Drawn	Designed	Date	Scale	Size
RB	RB	NOV	1:500	A1

Drawing No: 10000093/3-2-0001-WOKINGHAM-06

Rev: 2

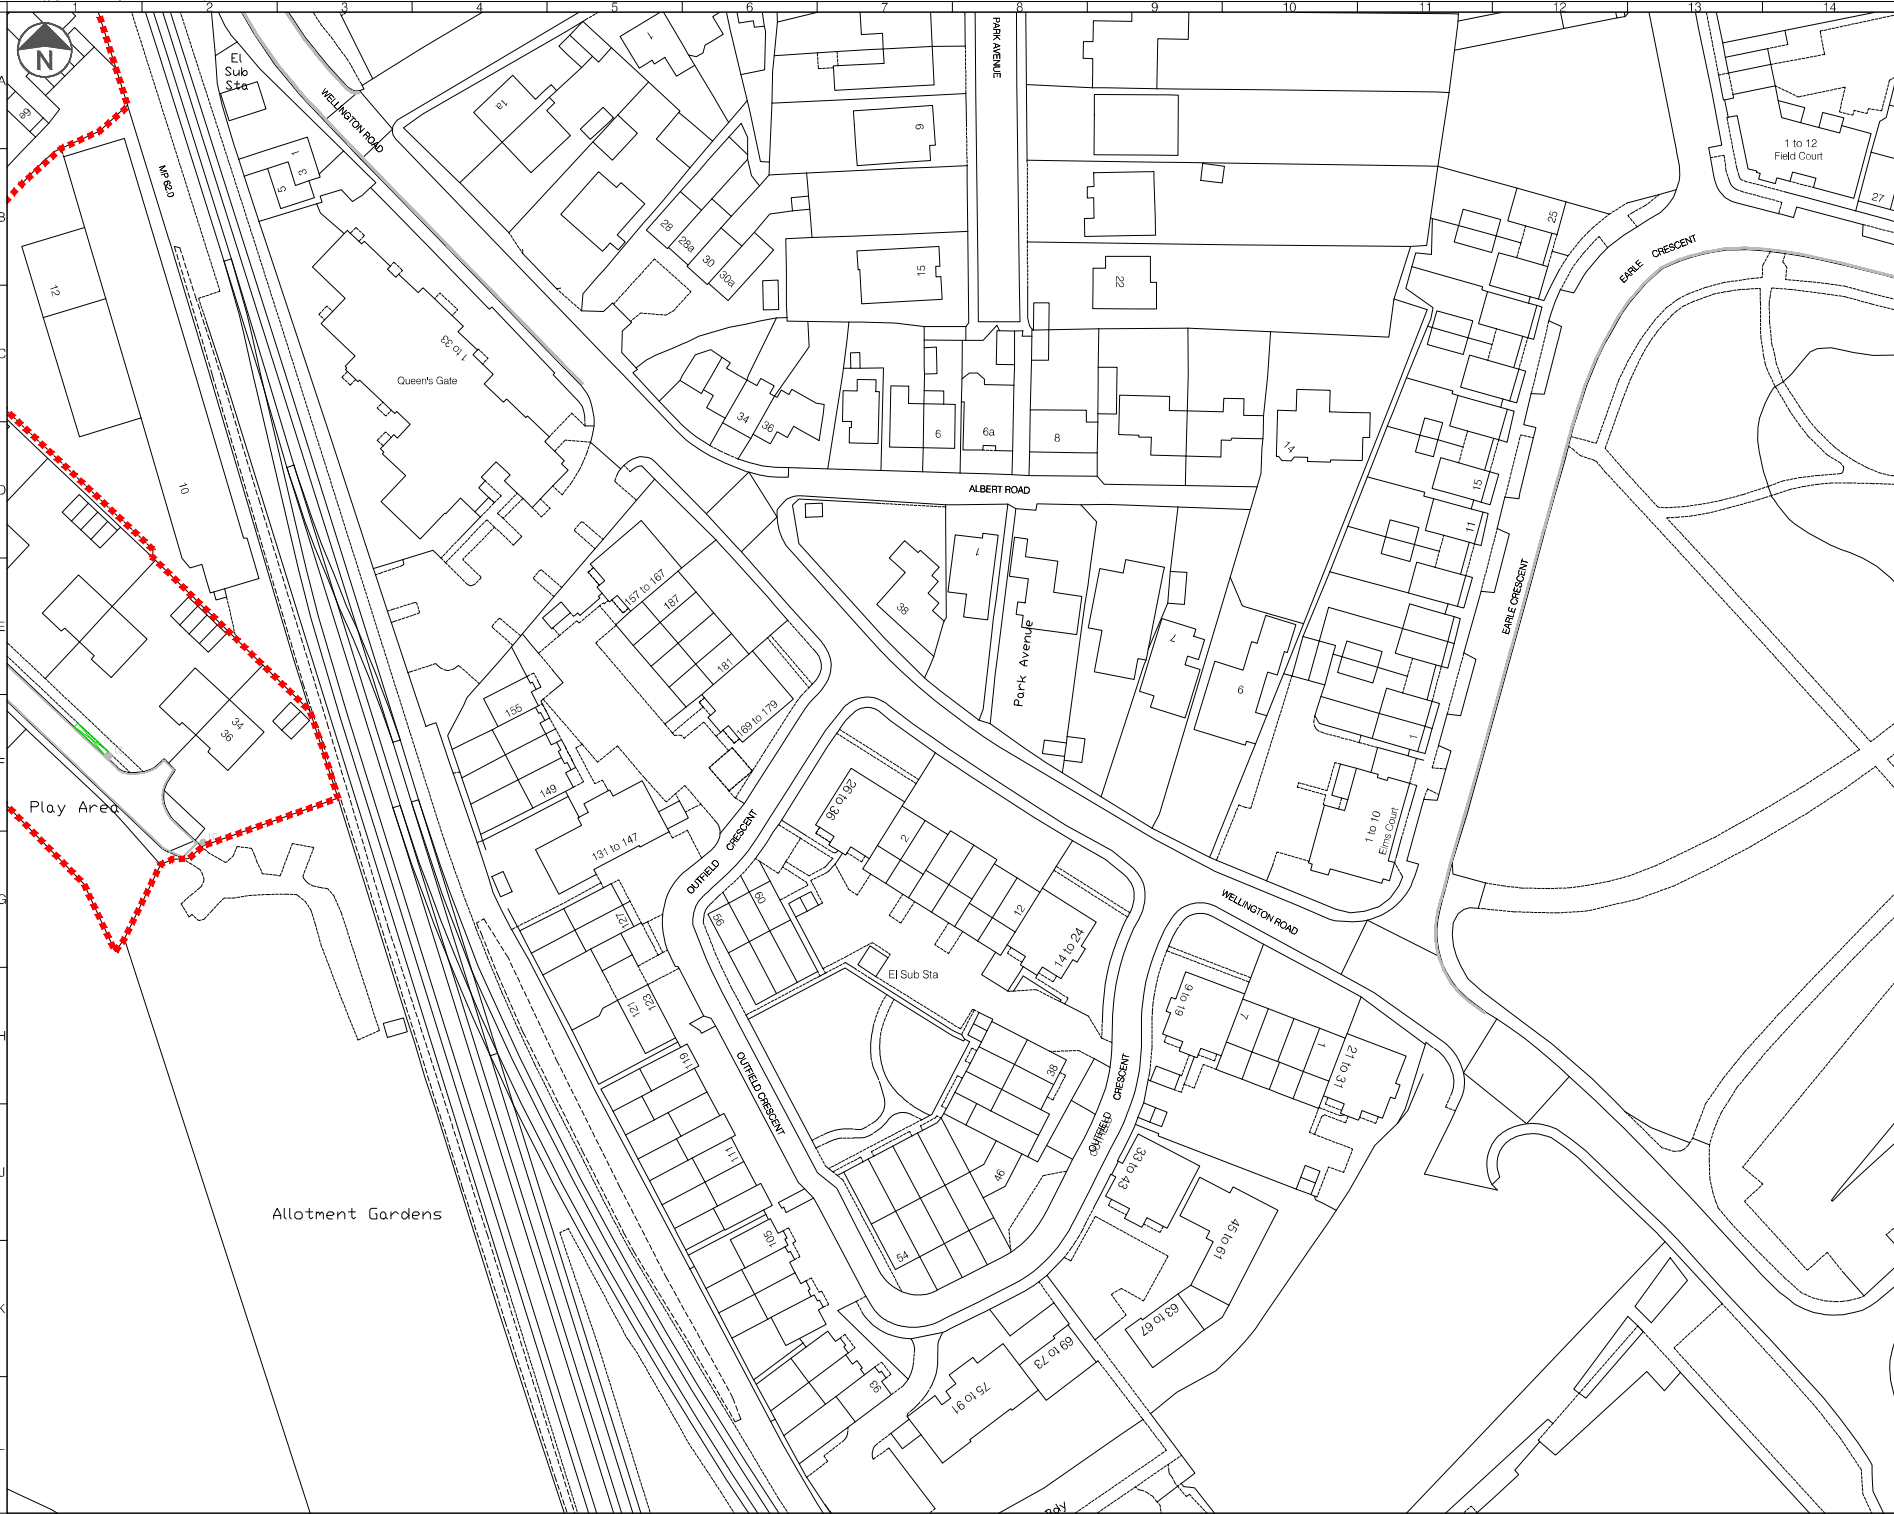

LEGEND

- Proposed Zone W1 Boundary
- Proposed Zone W2 Boundary
- Proposed Zone W3 Boundary
- Proposed Zone W4 Boundary
- Proposed Zone W5 Boundary
- Proposed Zone W6 Boundary
- Proposed Zone W7 Boundary
- Private Road
- Existing Single / Double Yellow Line
- Proposed Single / Double Yellow Line
- Existing Single / Double Yellow Line to be Removed
- Existing Keep Clear at Entrance Marking
- Existing Keep Clear at Entrance Marking to be Removed
- Existing Parking Bay
- Proposed Parking Bay
- Existing Parking Bay to be Removed
- Existing Bus Stop/Stand
- Existing Dropped Kerb
- Existing Bollard
- Existing Lamp Column
- Existing Sign/Post
- Existing Sign - Remove to Store for Re-Use
- Proposed Sign/Post
- Existing Disabled Bay
- Proposed Disabled Bay
- Proposed Resident Permit Holders Only (operating at All Times)
- Proposed Shared - Mon - Sun (8am-12pm) - Resident Permit Holder only or 30 mins No return within 30mins
- Proposed Shared - Mon - Sun (8am-10pm) - Resident Permit Holder only or 1 hour No return within 1 hour
- Proposed Shared - Mon - Sun (8am-10pm) - Resident Permit Holder only or 2 hours No return within 1 hour
- Mon - Sun (8am - 10pm) 30 min No return within 30 min
- Proposed Permit Parking Area At any time
- Existing Electric Vehicles Only (Mon day 4 hours)

- NOTES:**
- Do not scale from this drawing.
 - All dimensions are in metres unless otherwise specified.
 - Background survey information supplied by others. See original survey plans for details.
 - This drawing is to be read in conjunction with all drawings and documents related to the project.
 - While relevant to drawings of this type, some items in this legend may not be included in this series of drawings.

Rev	Date	Description	Drn	Chk	App
2	18/10/2025	For approval	RB	OK	OK
1	06/12/2024	Work in progress	RB	SM	OK
0	08/11/2024	Work in progress	RB	DW	OK

PROJECT CENTRE

www.projectcentre.co.uk/projects

Client

WOKINGHAM BOROUGH COUNCIL

Project

WOKINGHAM BOROUGH COUNCIL
PARKING REVIEW

Drawing Title

MAP TILE REFERENCE
W07 - Revision 0

Drawing Status

FOR APPROVAL


Drawn	Designed	Date	Scale	Size
RB	RB	NOV	1:500	A1

Drawing No.

1000009373-2-6001-WOKINGHAM-07

Rev

2

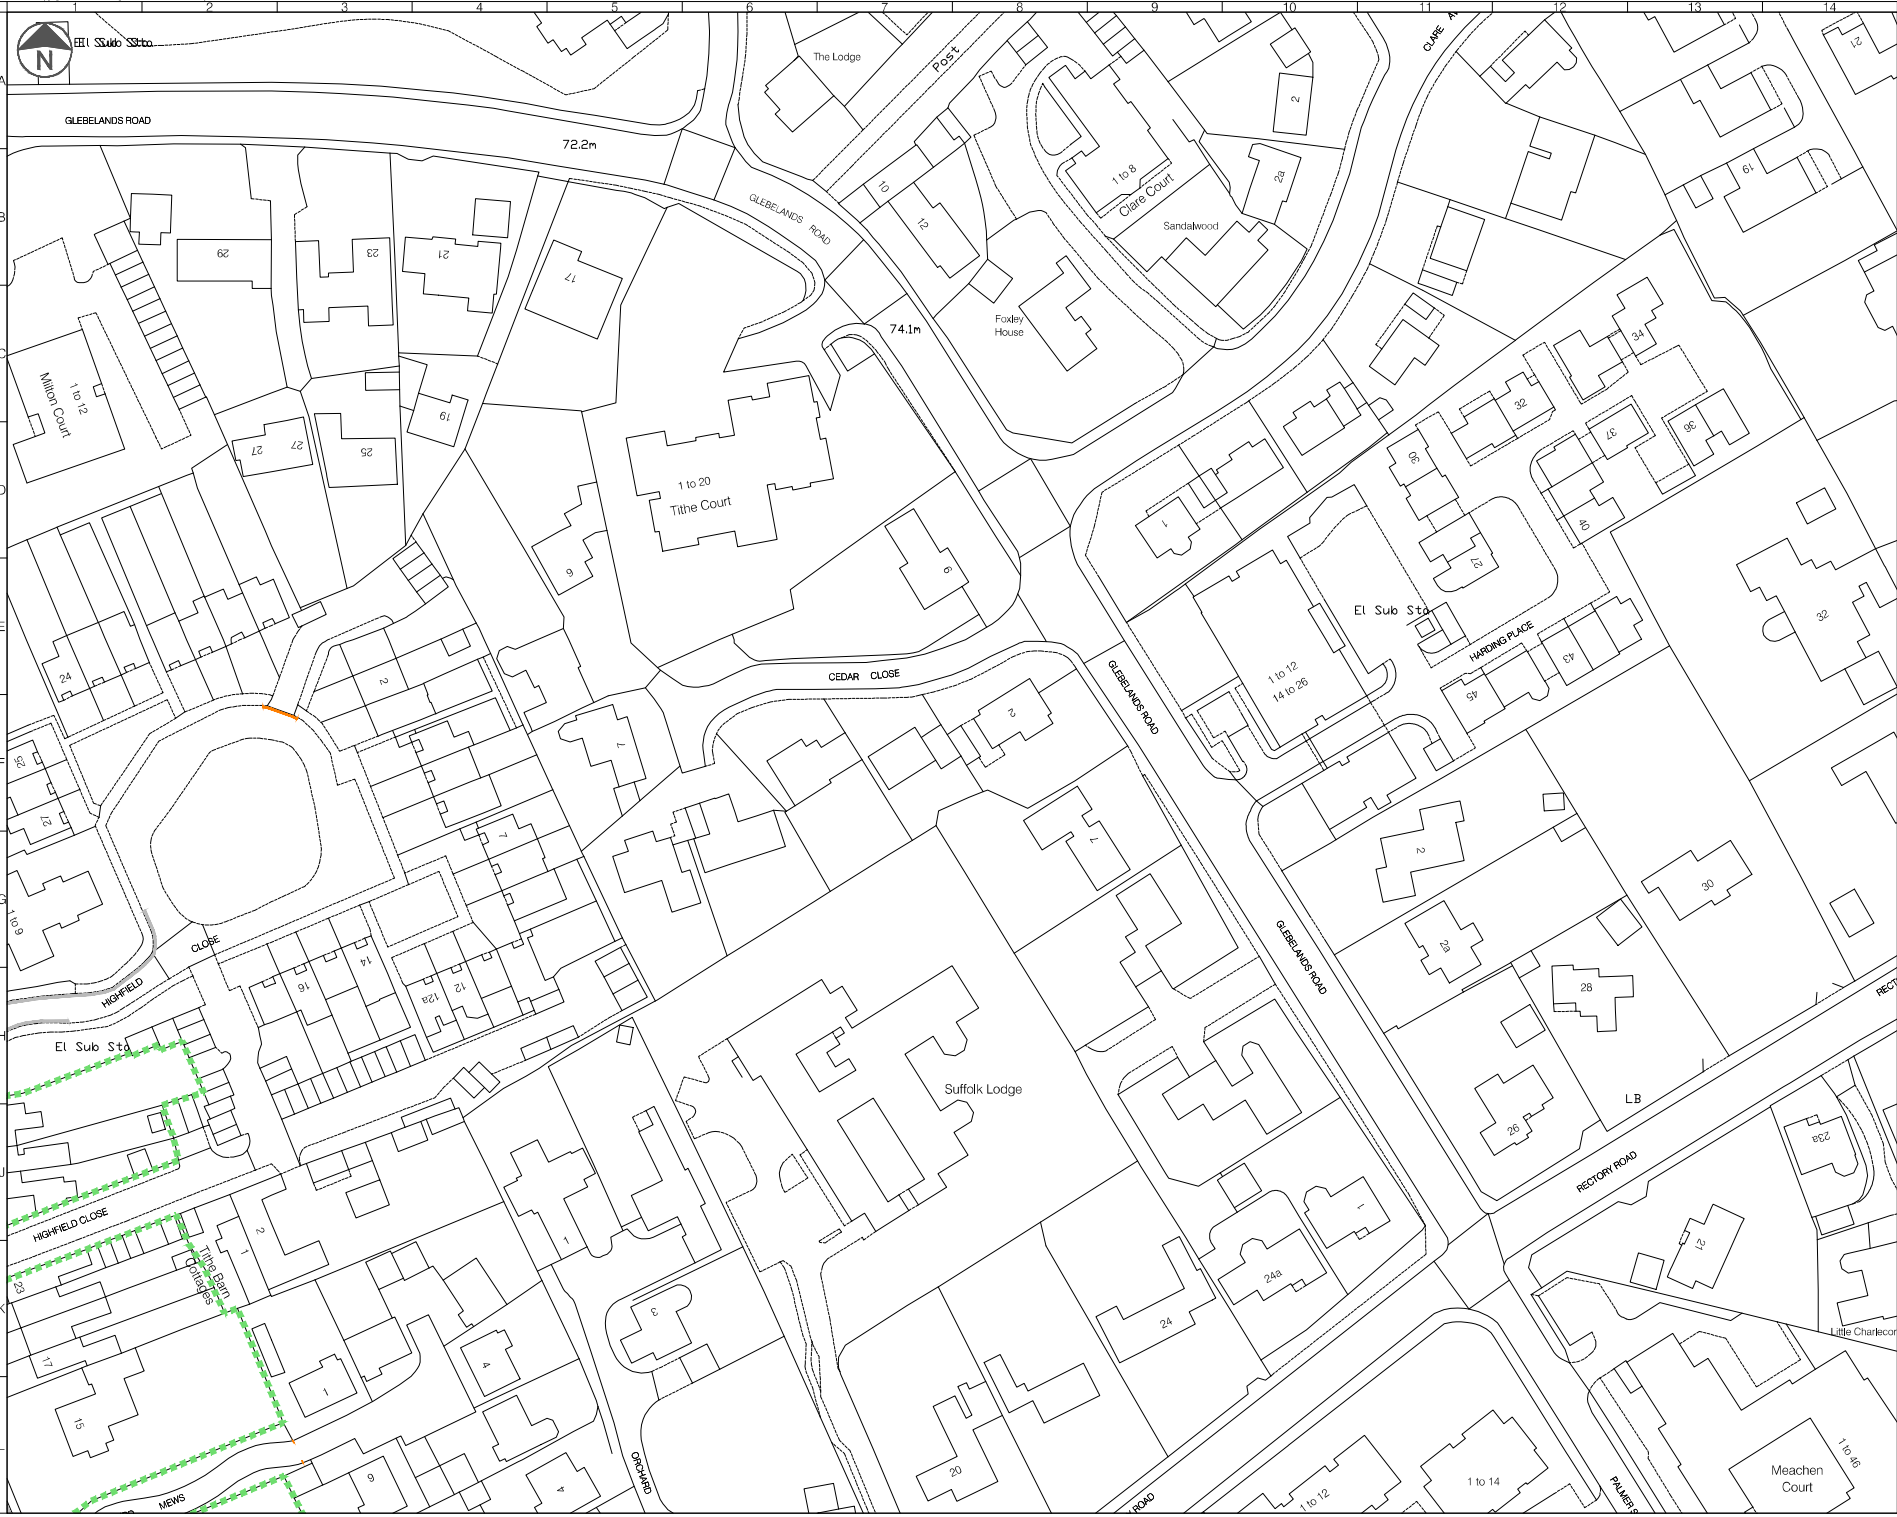

LEGEND

- Proposed Zone W1 Boundary
- Proposed Zone W2 Boundary
- Proposed Zone W3 Boundary
- Proposed Zone W4 Boundary
- Proposed Zone W5 Boundary
- Proposed Zone W6 Boundary
- Proposed Zone W7 Boundary
- Private Road
- Existing Single / Double Yellow Line
- Proposed Single / Double Yellow Line
- Existing Single / Double Yellow Line to be Removed
- Existing Keep Clear at Entrance Marking
- Existing Keep Clear at Entrance Marking to be Removed
- Existing Parking Bay
- Proposed Parking Bay
- Existing Parking Bay to be Removed
- Existing Bus Stop Stand
- Existing Droppod Kerb
- Existing Bollard
- Existing Lamp Column
- Existing Sign Post
- Existing Sign - Remove to Store for Re-Use
- Proposed Sign Post
- Existing Disabled Bay
- Proposed Disabled Bay
- Proposed Resident Permit Holders Only (operating at All Times)
- Proposed Shared - Mon - Sun (8am-10pm) - Resident Permit Holder only or 30 mins No return within 30mins
- Proposed Shared - Mon - Sun (8am-10pm) - Resident Permit Holder only or 1 hour No return within 1 hour
- Proposed Shared - Mon - Sun (8am-10pm) - Resident Permit Holder only or 2 hours No return within 1 hour
- Mon - Sun (8am - 10pm) 30 min No return within 30 min
- Proposed Permit Parking Area
- At any time
- Existing Electric Vehicles Only (Mon day 4 hours)

NOTES:

- Do not scale from this drawing.
- All dimensions are in metres unless otherwise specified.
- Background survey information supplied by others. See original survey plans for details.
- This drawing is to be read in conjunction with all drawings and documents related to the project.
- While relevant to drawings of this type, some items in this legend may not be included in this series of drawings.

Rev	Date	Description	Drn	Chk	App
2	19/12/2025	For approval	DW	OK	OK
1	06/12/2024	Work in progress	RB	BM	OK
0	06/12/2024	Work in progress	RB	DW	OK

PROJECT CENTRE

www.morandholings.co.uk/projects

WOKINGHAM BOROUGH COUNCIL

WOKINGHAM BOROUGH COUNCIL
PARKING REVIEW

Project: WOKINGHAM BOROUGH COUNCIL
PARKING REVIEW


Drawing Title: MAP T1 LE REFERENCE
W06 - Revision 0

Drawing Status: FOR APPROVAL

Drawn	Designed	Date	Scale	Size
RB	RB	NOV	1:500	A1

Drawing No: 10000093/3-2-9001-WOKINGHAM-06

Rev: 2

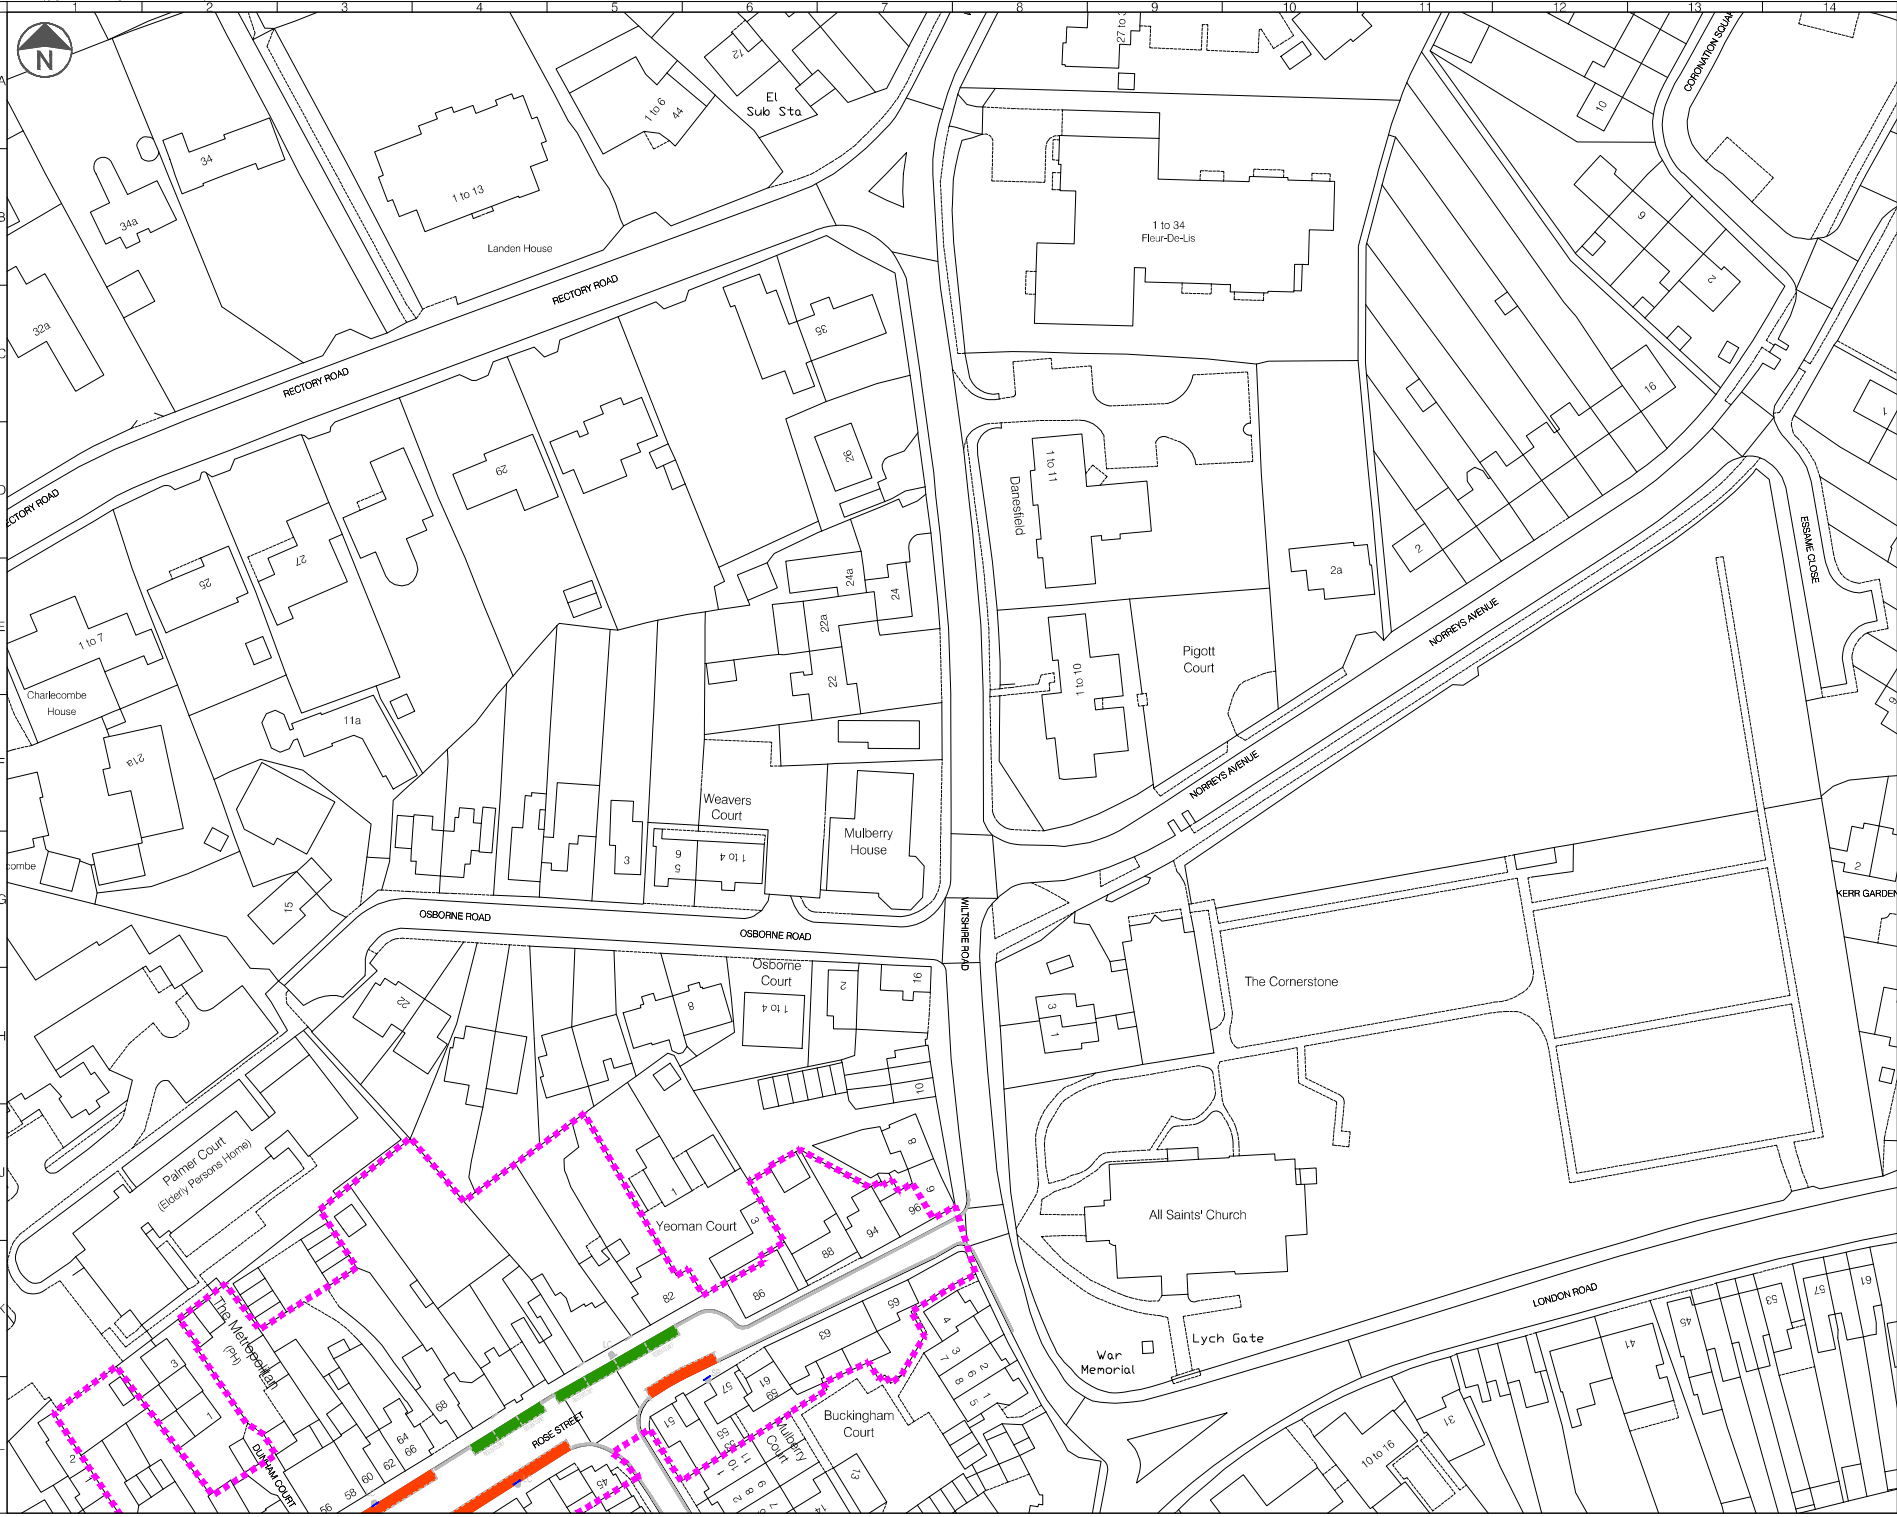

LEGEND

- Proposed Zone W1 Boundary
- Proposed Zone W2 Boundary
- Proposed Zone W3 Boundary
- Proposed Zone W4 Boundary
- Proposed Zone W5 Boundary
- Proposed Zone W6 Boundary
- Proposed Zone W7 Boundary
- Private Road
- Existing Single / Double Yellow Line
- Proposed Single / Double Yellow Line
- Existing Single / Double Yellow Line to be Removed
- Existing Keep Clear at Entrance Marking
- Existing Keep Clear at Entrance Marking to be Removed
- Existing Parking Bay
- Proposed Parking Bay
- Existing Parking Bay to be Removed
- Existing Bus Stop/Stand
- Existing Droppod Kiosk
- Existing Bollard
- Existing Lamp Column
- Existing Signpost
- Existing Sign - Remove to Store for Re-Use
- Proposed Signpost
- Existing Disabled Bay
- Proposed Disabled Bay
- Proposed Resident Permit Holders Only (operating at All Times)
- Proposed Shared - Mon - Sun (8am-10pm) - Resident Permit Holder only or 30 mins No return within 30mins
- Proposed Shared - Mon - Sun (8am-10pm) - Resident Permit Holder only or 1 hour No return within 1 hour
- Proposed Shared - Mon - Sun (8am-10pm) - Resident Permit Holder only or 2 hours No return within 1 hour
- Mon - Sun (8am - 10pm) 30 min No return within 30 min
- Proposed Permit Parking Area At any time
- Existing Electric Vehicles Only (Mon day 4 hours)


- NOTES:
- Do not scale from this drawing.
 - All dimensions are in metres unless otherwise specified.
 - Background survey information supplied by others. See original survey plans for details.
 - This drawing is to be read in conjunction with all drawings and documents related to this project.
 - While relevant to drawings of this type, some items in this legend may not be included in this series of drawings.

Rev	Date	Description	Drn	Chk	App
2	18/10/2023	For approval	DW	OK	OK
1	06/12/2024	Work in progress	RB	SM	OK
0	08/11/2024	Work in progress	RB	DW	OK

PROJECT CENTRE

www.mindboggling.co.uk/projects

WOKINGHAM BOROUGH COUNCIL PARKING REVIEW	
Drawing Title: MAP FILE REFERENCE W06 - Revision 0	
Drawing Status: FOR APPROVAL	
Drawn: RB	Designed: RB
Date: NOV	Scale: 1:500
Sheet: A1	Rev: 2

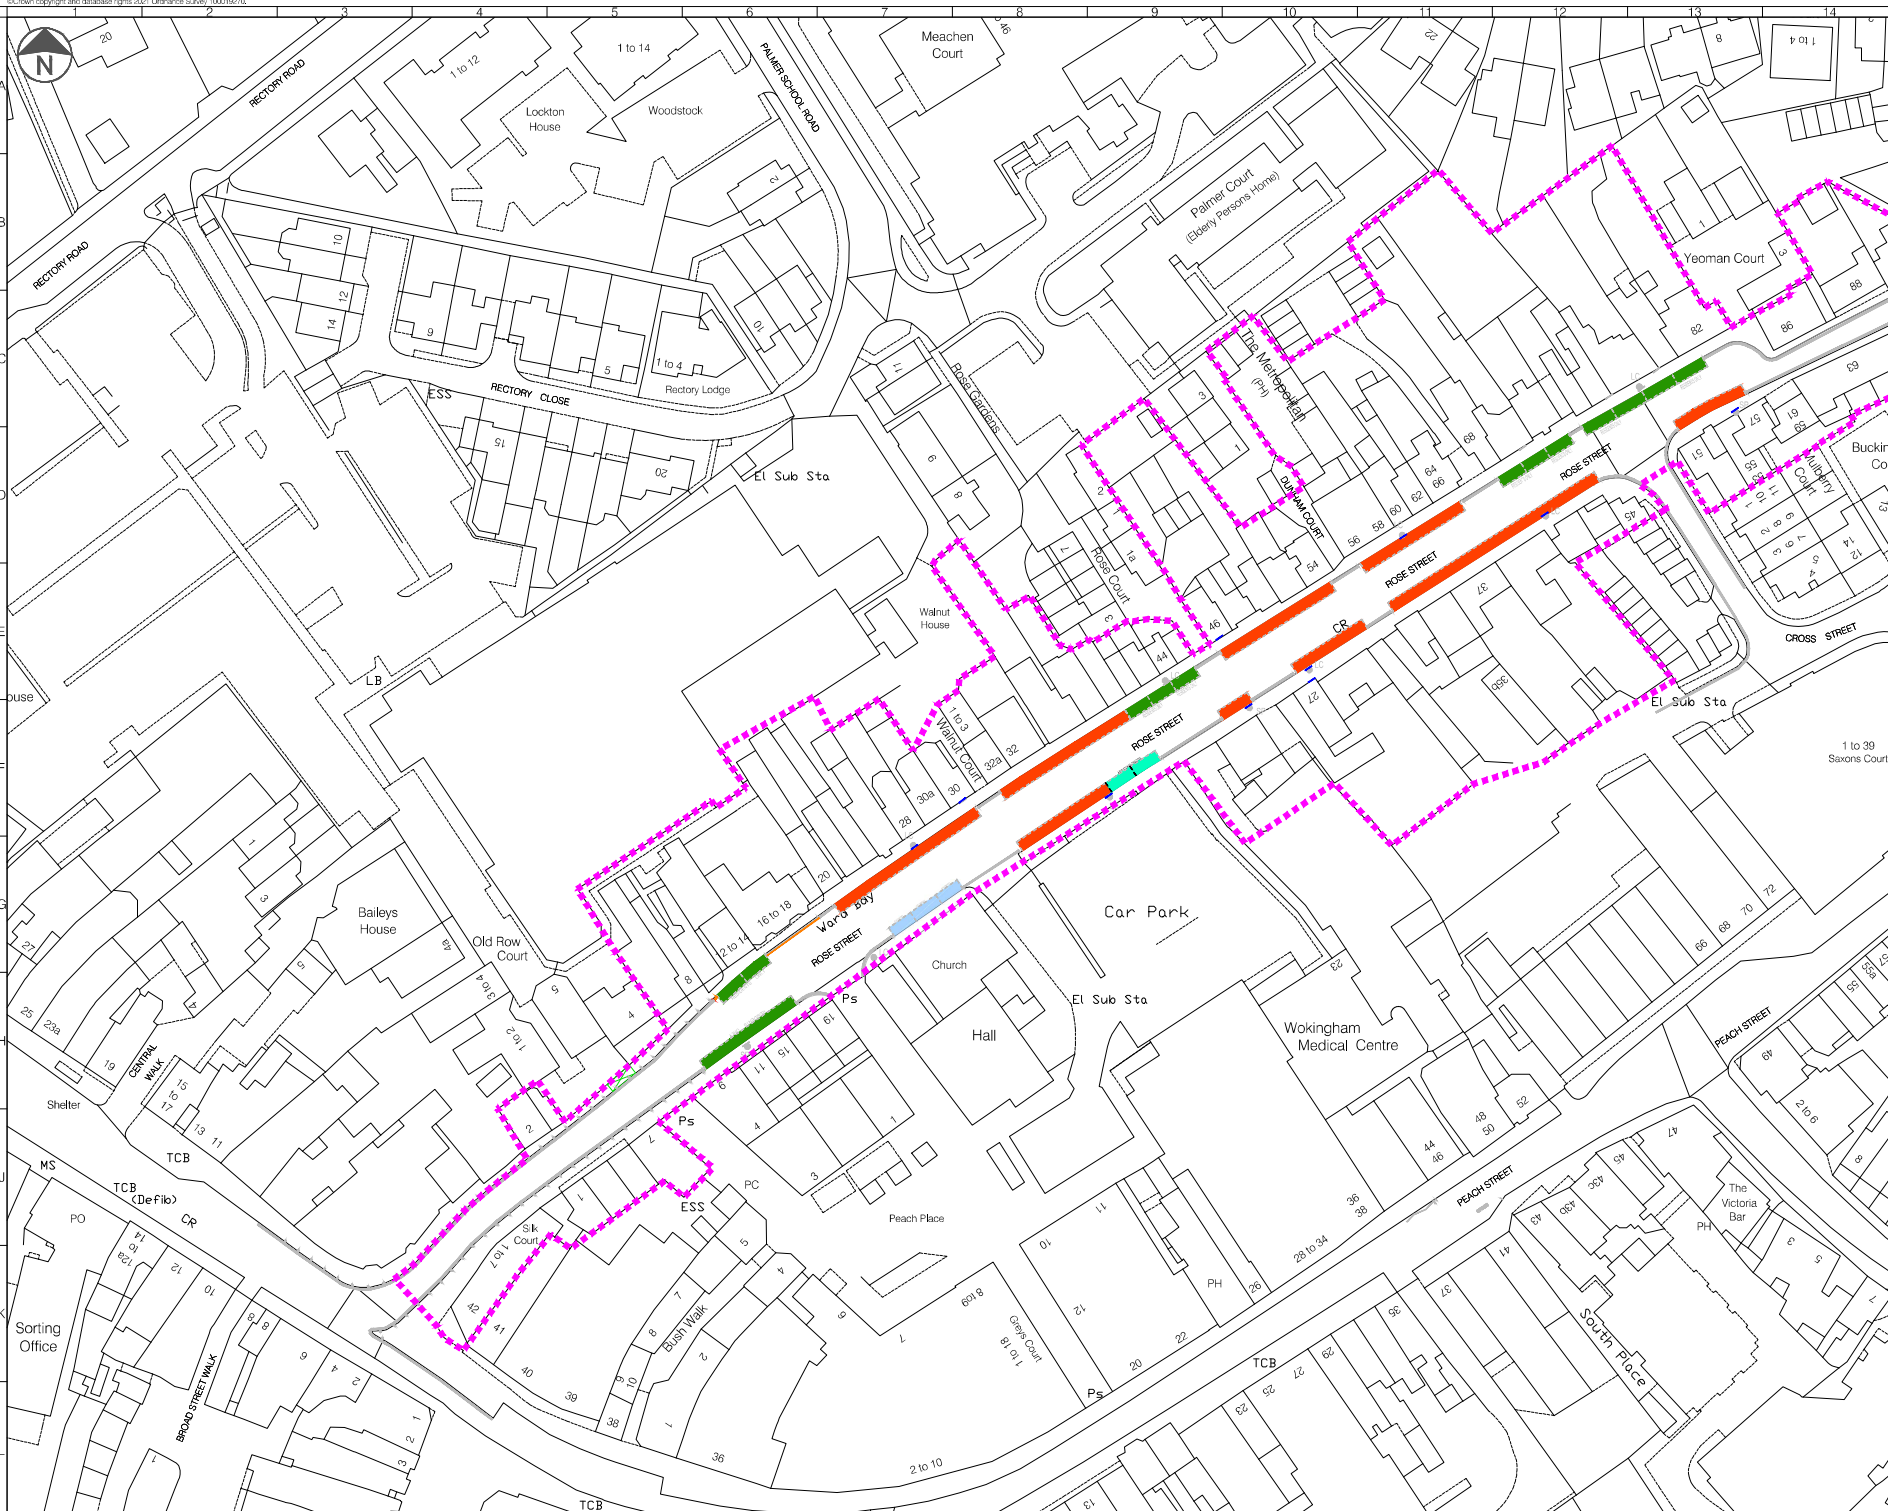

LEGEND

- Proposed Zone W1 Boundary
- Proposed Zone W2 Boundary
- Proposed Zone W3 Boundary
- Proposed Zone W4 Boundary
- Proposed Zone W5 Boundary
- Proposed Zone W6 Boundary
- Proposed Zone W7 Boundary
- Private Road
- Existing Single / Double Yellow Line
- Proposed Single / Double Yellow Line
- Existing Single / Double Yellow Line to be Removed
- Existing Keep Clear at Entrance Marking
- Existing Keep Clear at Entrance Marking to be Removed
- Existing Parking Bay
- Proposed Parking Bay
- Existing Parking Bay to be Removed
- Existing Bus Stop Stand
- Existing Dropoff Kiosk
- Existing Bollard
- Existing Lamp Column
- Existing Sign Post
- Existing Sign - Remove to Store for Re-Use
- Proposed Sign Post
- Existing Disabled Bay
- Proposed Disabled Bay
- Proposed Resident Permit Holders Only (operating at All Times)
- Proposed Shared - Max - Sun (8am-10pm) - Resident Permit Holder only or 30 mins No return within 30mins
- Proposed Shared - Max - Sun (8am-10pm) - Resident Permit Holder only or 1 hour No return within 1 hour
- Proposed Shared - Max - Sun (8am-10pm) - Resident Permit Holder only or 2 hours No return within 1 hour
- Mon - Sun (8am-10pm) 30 min No return within 30 min
- Proposed Permit Parking Area
- At any time
- Existing Electric Vehicles Only (Mon day 4 hours)

- NOTES:**
1. Do not scale from this drawing.
 2. All dimensions are in metres unless otherwise specified.
 3. Background survey information supplied by others. See original survey plans for details.
 4. This drawing is to be read in conjunction with all drawings and documents related to the project.
 5. While relevant to drawings of this type, some items in this legend may not be included in this series of drawings.

Rev	Date	Description	Drn	Chk	App
2	18/12/2023	For approval	DR	OK	OK
1	06/12/2024	Work in progress	RB	DM	OK
0	06/11/2024	Work in progress	RB	DW	OK

PROJECT CENTRE

www.wokingham.gov.uk/projects

WOKINGHAM BOROUGH COUNCIL

WOKINGHAM BOROUGH COUNCIL
PARKING REVIEW


Drawing Title: MAP TILE REFERENCE
W10 - Revision 0

Drawing Status: **FOR APPROVAL**

Drawn	Designed	Date	Scale	Size
RB	RB	NOV	1:500	A1

Drawing No: 10000093/3-2-001-WOKINGHAM-10

Rev: 2

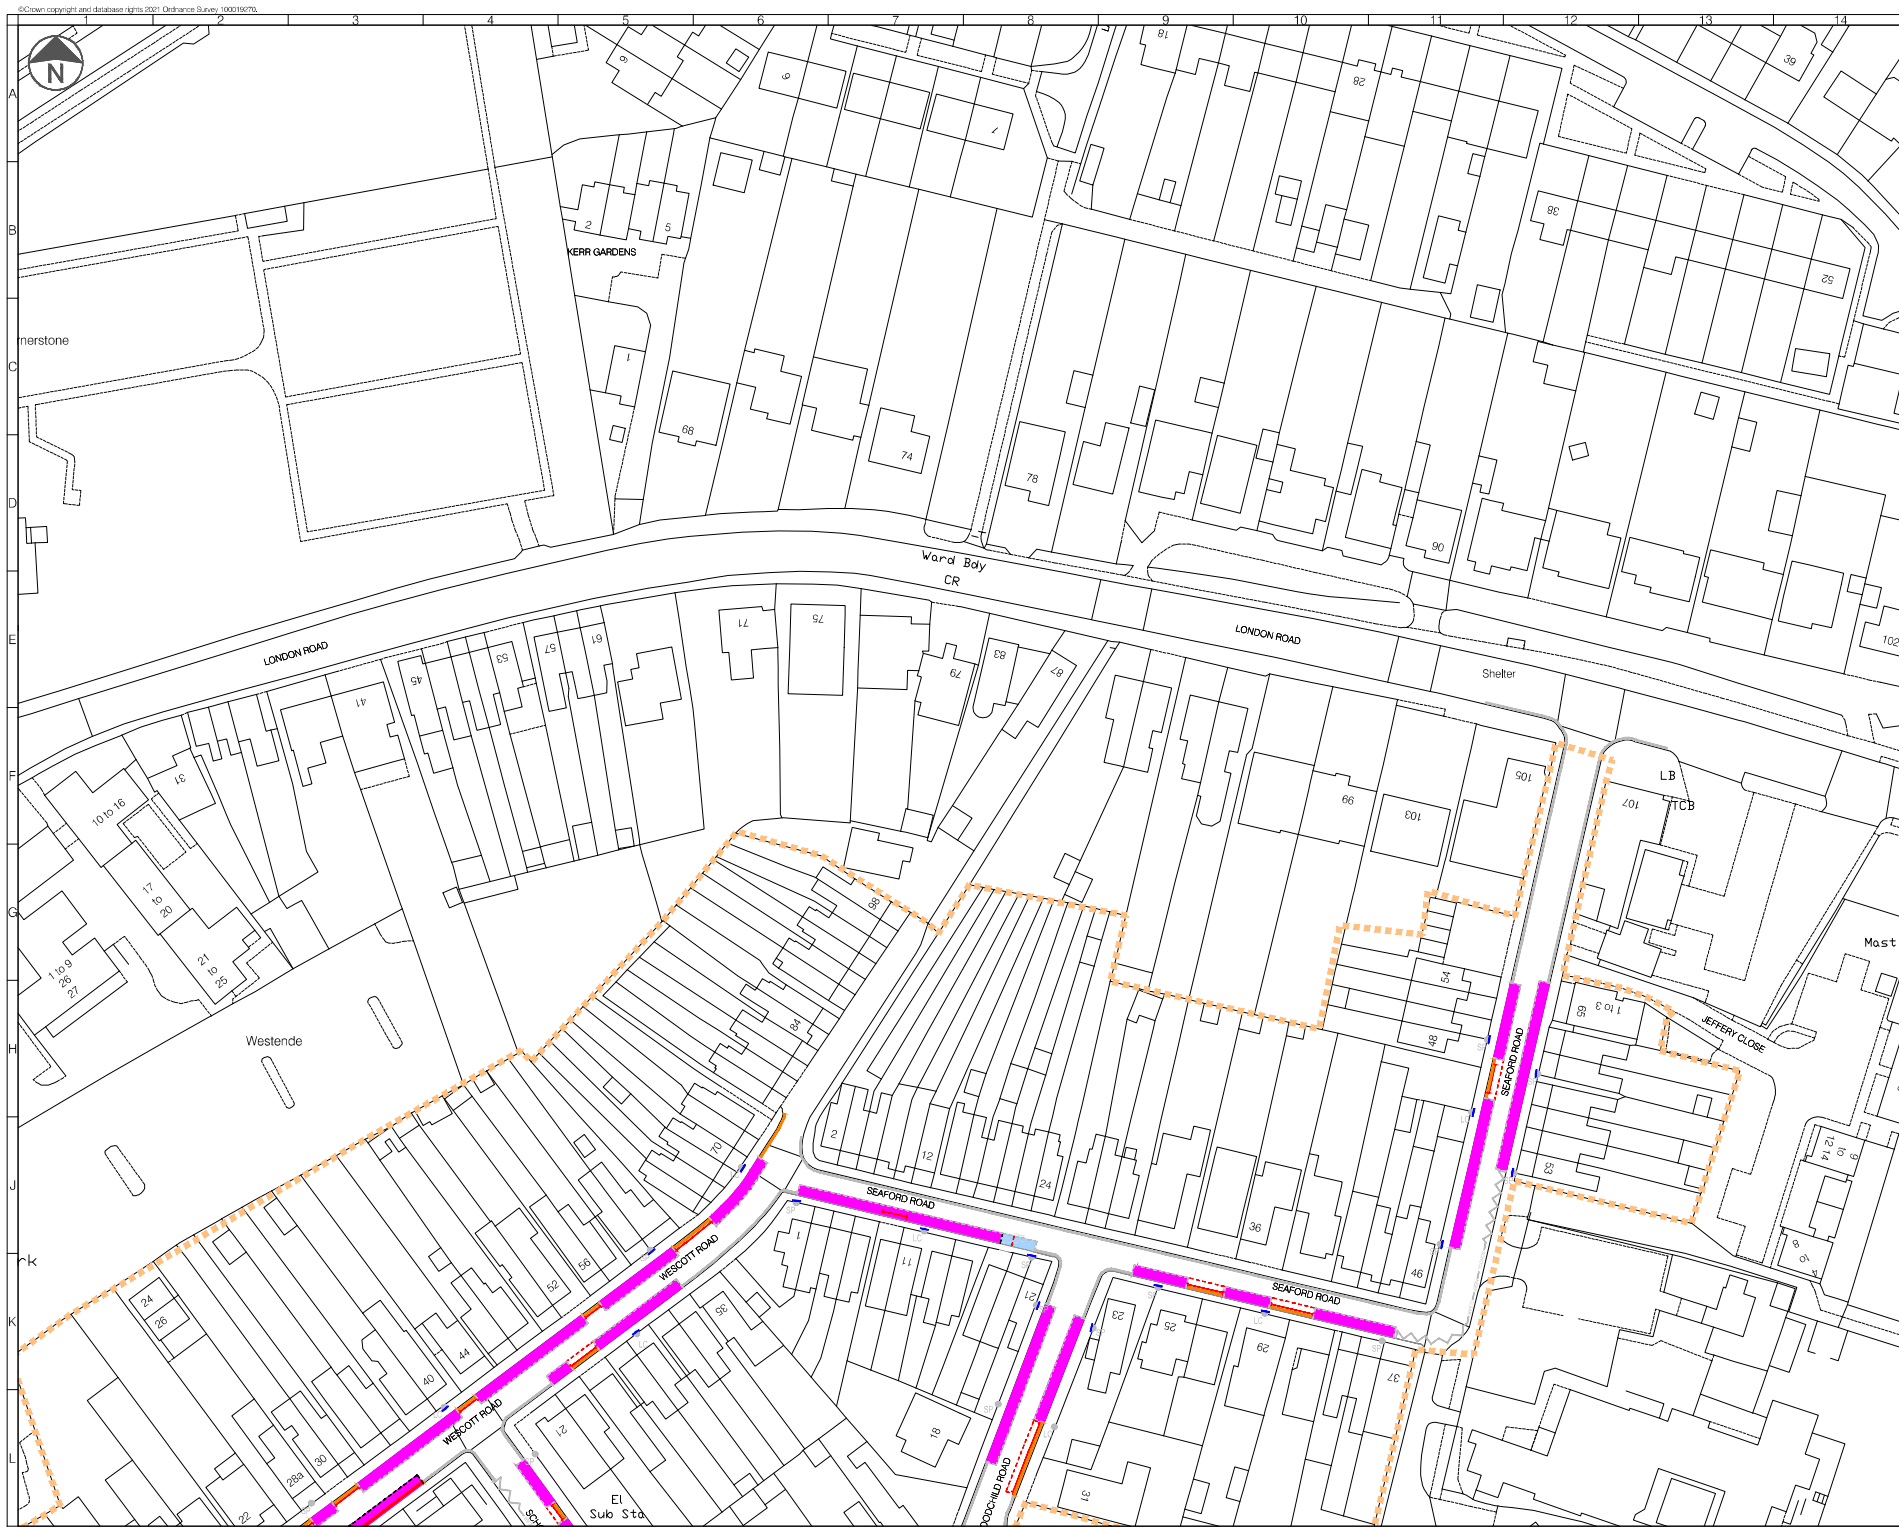

LEGEND

- Proposed Zone W1 Boundary
- Proposed Zone W2 Boundary
- Proposed Zone W3 Boundary
- Proposed Zone W4 Boundary
- Proposed Zone W5 Boundary
- Proposed Zone W6 Boundary
- Proposed Zone W7 Boundary
- Private Road
- Existing Single / Double Yellow Line
- Proposed Single / Double Yellow Line
- Existing Single / Double Yellow Line to be Removed
- Existing Keep Clear at Entrance Marking
- Existing Keep Clear at Entrance Marking to be Removed
- Existing Parking Bay
- Proposed Parking Bay
- Existing Parking Bay to be Removed
- Existing Bus Stop/Stand
- Existing Dropped Kerb
- Existing Bollard
- Existing Lamp Column
- Existing Sign/Post
- Existing Sign - Remove to Store for Re-Use
- Proposed Sign/Post
- Existing Disabled Bay
- Proposed Disabled Bay
- Proposed Resident Permit Holders Only (operating at All Times)
- Proposed Shared - Mon - Sun (8am-10pm) - Resident Permit Holder only or 30 mins No return within 30mins
- Proposed Shared - Mon - Sun (8am-10pm) - Resident Permit Holder only or 1 hour No return within 1 hour
- Proposed Shared - Mon - Sun (8am-10pm) - Resident Permit Holder only or 2 hours No return within 1 hour
- Mon - Sun (8am - 10pm) 30 min No return within 30 min
- Proposed Permit Parking Area
- At any time
- Existing Electric Vehicles Only (Mon day 4 hours)

NOTES:

- Do not scale from this drawing.
- All dimensions are in metres unless otherwise specified.
- Background survey information supplied by others. See original survey plans for details.
- This drawing is to be read in conjunction with all drawings and documents related to the project.
- While relevant to drawings of this type, some items in this legend may not be included in this series of drawings.

Rev	Date	Description	Drn	Chk	App
2	18/10/2025	For approval		DW	OK OK
1	06/12/2024	Work in progress	RB	BM	OK
0	06/11/2024	Work in progress	RB	DW	OK

PROJECT CENTRE

www.wokingham.gov.uk/projects-centre

Client: **WOKINGHAM BOROUGH COUNCIL**

Project: **WOKINGHAM BOROUGH COUNCIL PARKING REVIEW**


Drawing Title: **MAP TILE REFERENCE W11 - Revision 0**

Drawing Status: **FOR APPROVAL**

Drawn	Designed	Date	Scale	Size
RB	RB	NOV	1:500	A1

Drawing No: 1000009373-2-6001-WOKINGHAM-11

Rev: 2

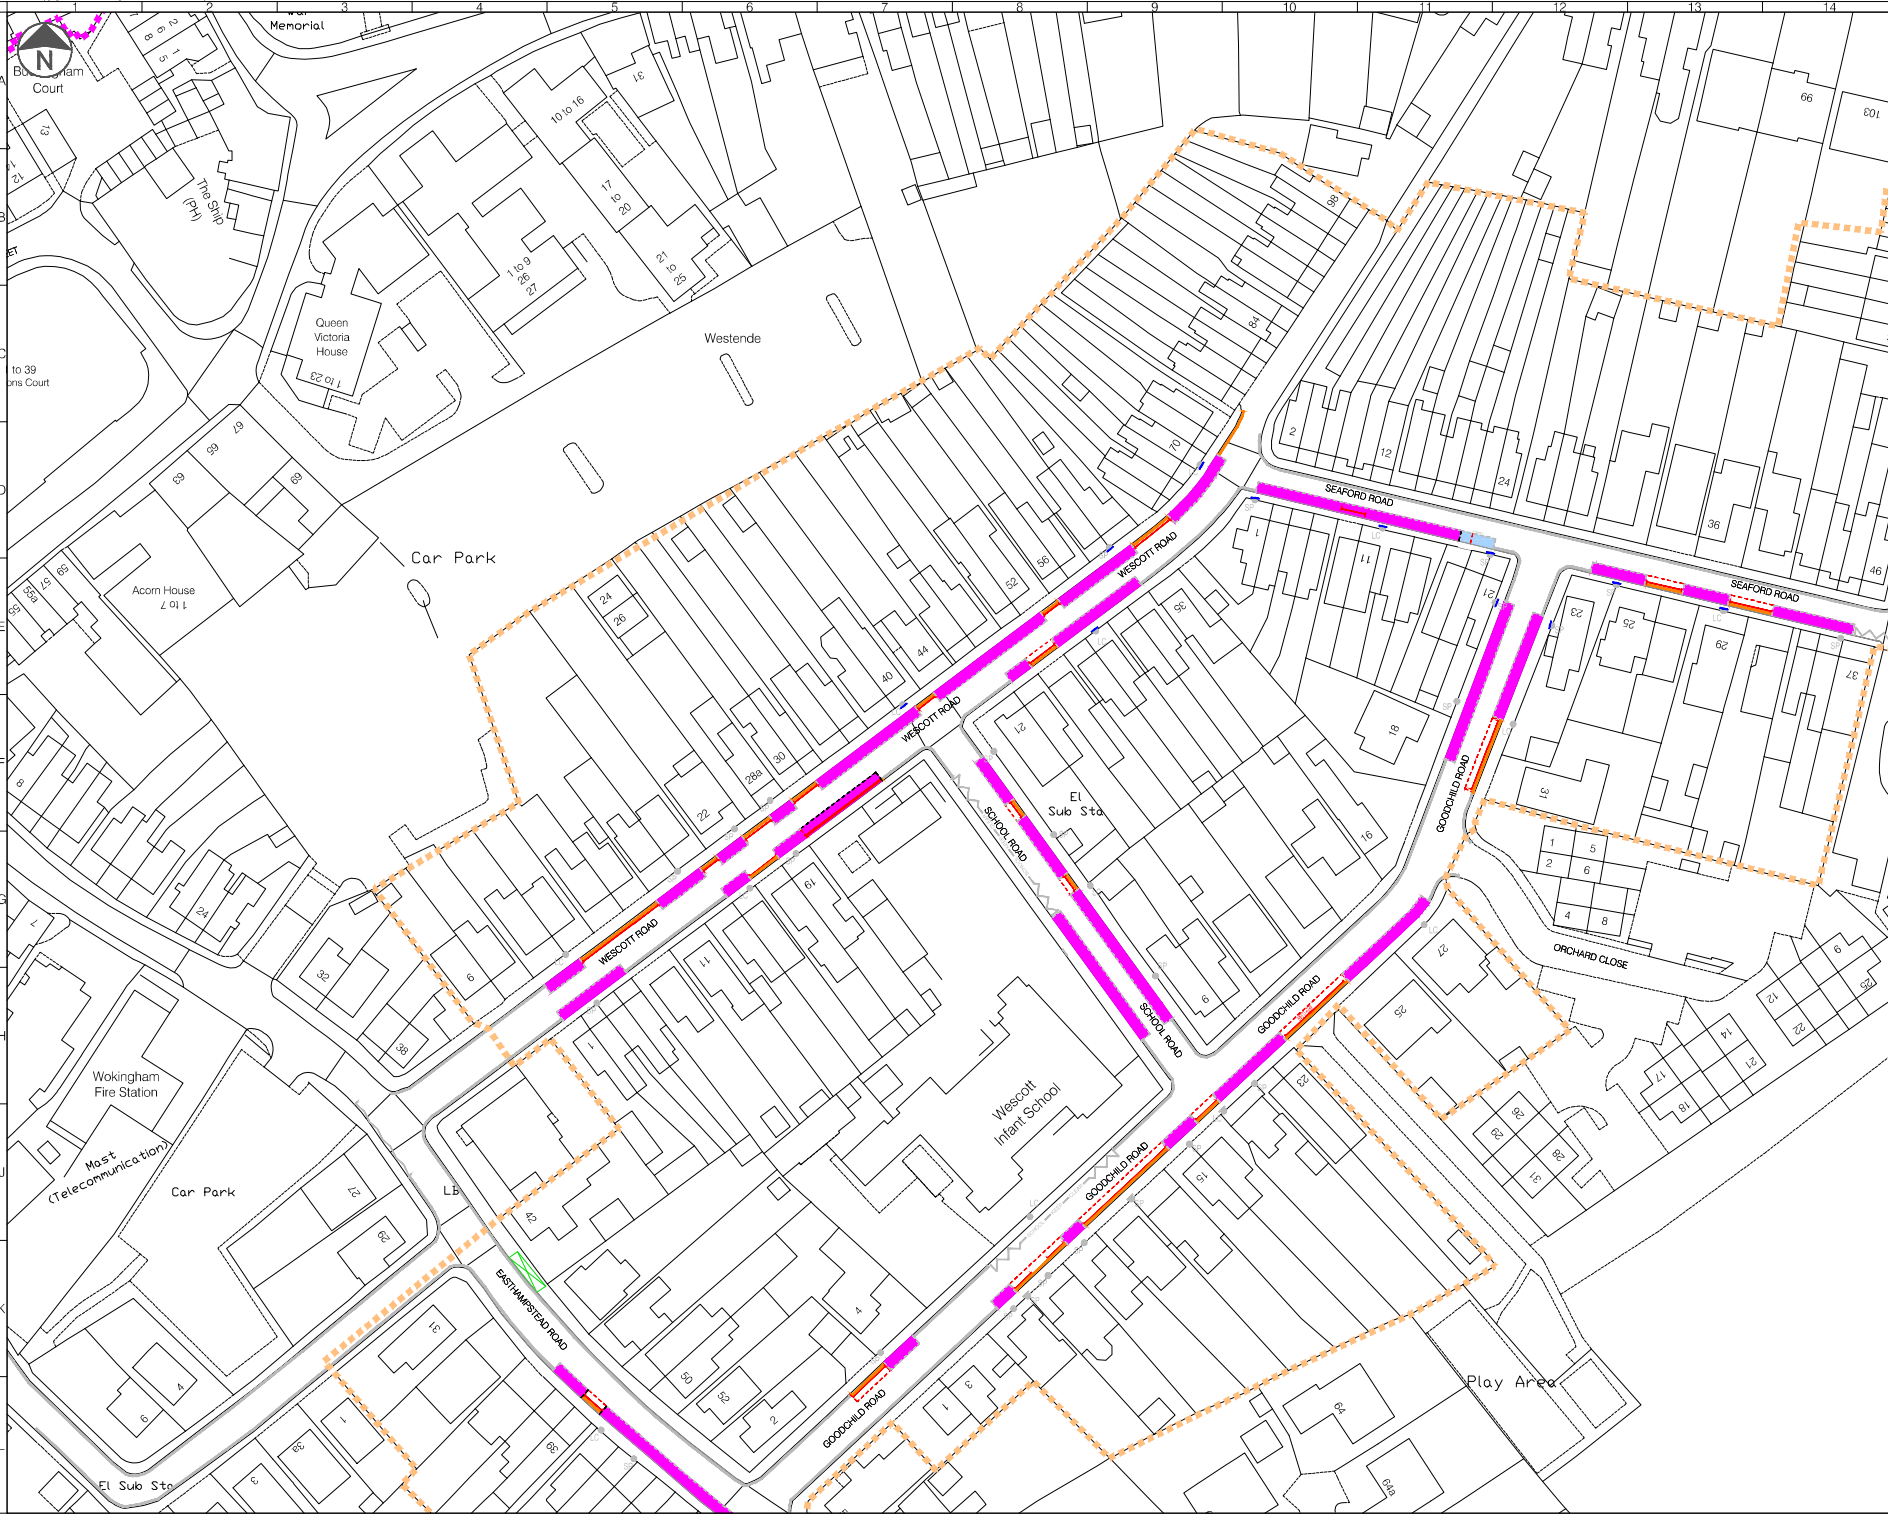

LEGEND

Proposed Zone W1 Boundary

Proposed Zone W2 Boundary

Proposed Zone W3 Boundary

Proposed Zone W4 Boundary

Proposed Zone W5 Boundary

Proposed Zone W6 Boundary

Proposed Zone W7 Boundary

Private Road

Existing Single / Double Yellow Line

Proposed Single / Double Yellow Line

Existing Single / Double Yellow Line to be Removed

Existing Keep Clear at Entrance Marking

Existing Keep Clear at Entrance Marking to be Removed

Existing Parking Bay

Proposed Parking Bay

Existing Parking Bay to be Removed

Existing Bus Stop/Stand

Existing Disposed Kerb

Existing Bollard

Existing Lamp Column

Existing Sign/Post

Existing Sign - Remove to Store for Re-Use

Proposed Sign/Post

Existing Disabled Bay

Proposed Disabled Bay

Proposed Resident Permit Holders Only (operating at All Times)

Proposed Shared - Mon - Sun (8am-10pm) - Resident Permit Holder only or 30 mins No return within 30mins

Proposed Shared - Mon - Sun (8am-10pm) - Resident Permit Holder only or 1 hour No return within 1 hour

Proposed Shared - Mon - Sun (8am-10pm) - Resident Permit Holder only or 2 hours No return within 1 hour

Mon - Sun (8am - 10pm) 30 min No return within 30 min

Proposed Permit Parking Area

At any time

Existing Electric Vehicles Only (Mon day 4 hours)

- NOTES:
1. Do not scale from this drawing.

2. All dimensions are in metres unless otherwise specified.

3. Background survey information supplied by others. See original survey plans for details.

4. This drawing is to be read in conjunction with all drawings and documents related to the project.

5. While relevant to drawings of this type, some items in this legend may not be included in this series of drawings.

Rev	Date	Description	Drn	Chk	App
2	16/11/2025	For approval	RB	OK	OK
1	06/12/2024	Work in progress	RB	BM	OK
0	06/11/2024	Work in progress	RB	DW	OK

PROJECT CENTRE

www.projectcentre.co.uk/projects

WOKINGHAM BOROUGH COUNCIL

Client

Project

WOKINGHAM BOROUGH COUNCIL
PARKING REVIEW

Drawing Title

MAPTLE REFERENCE
W12 - Revision 0

Drawing Status

FOR APPROVAL


Drawn	Designed	Drawn	Scale	Size
RB	RB	NOV	1:500	A1

Drawing No.

1000009373-24001-WOKINGHAM-12

Rev

2

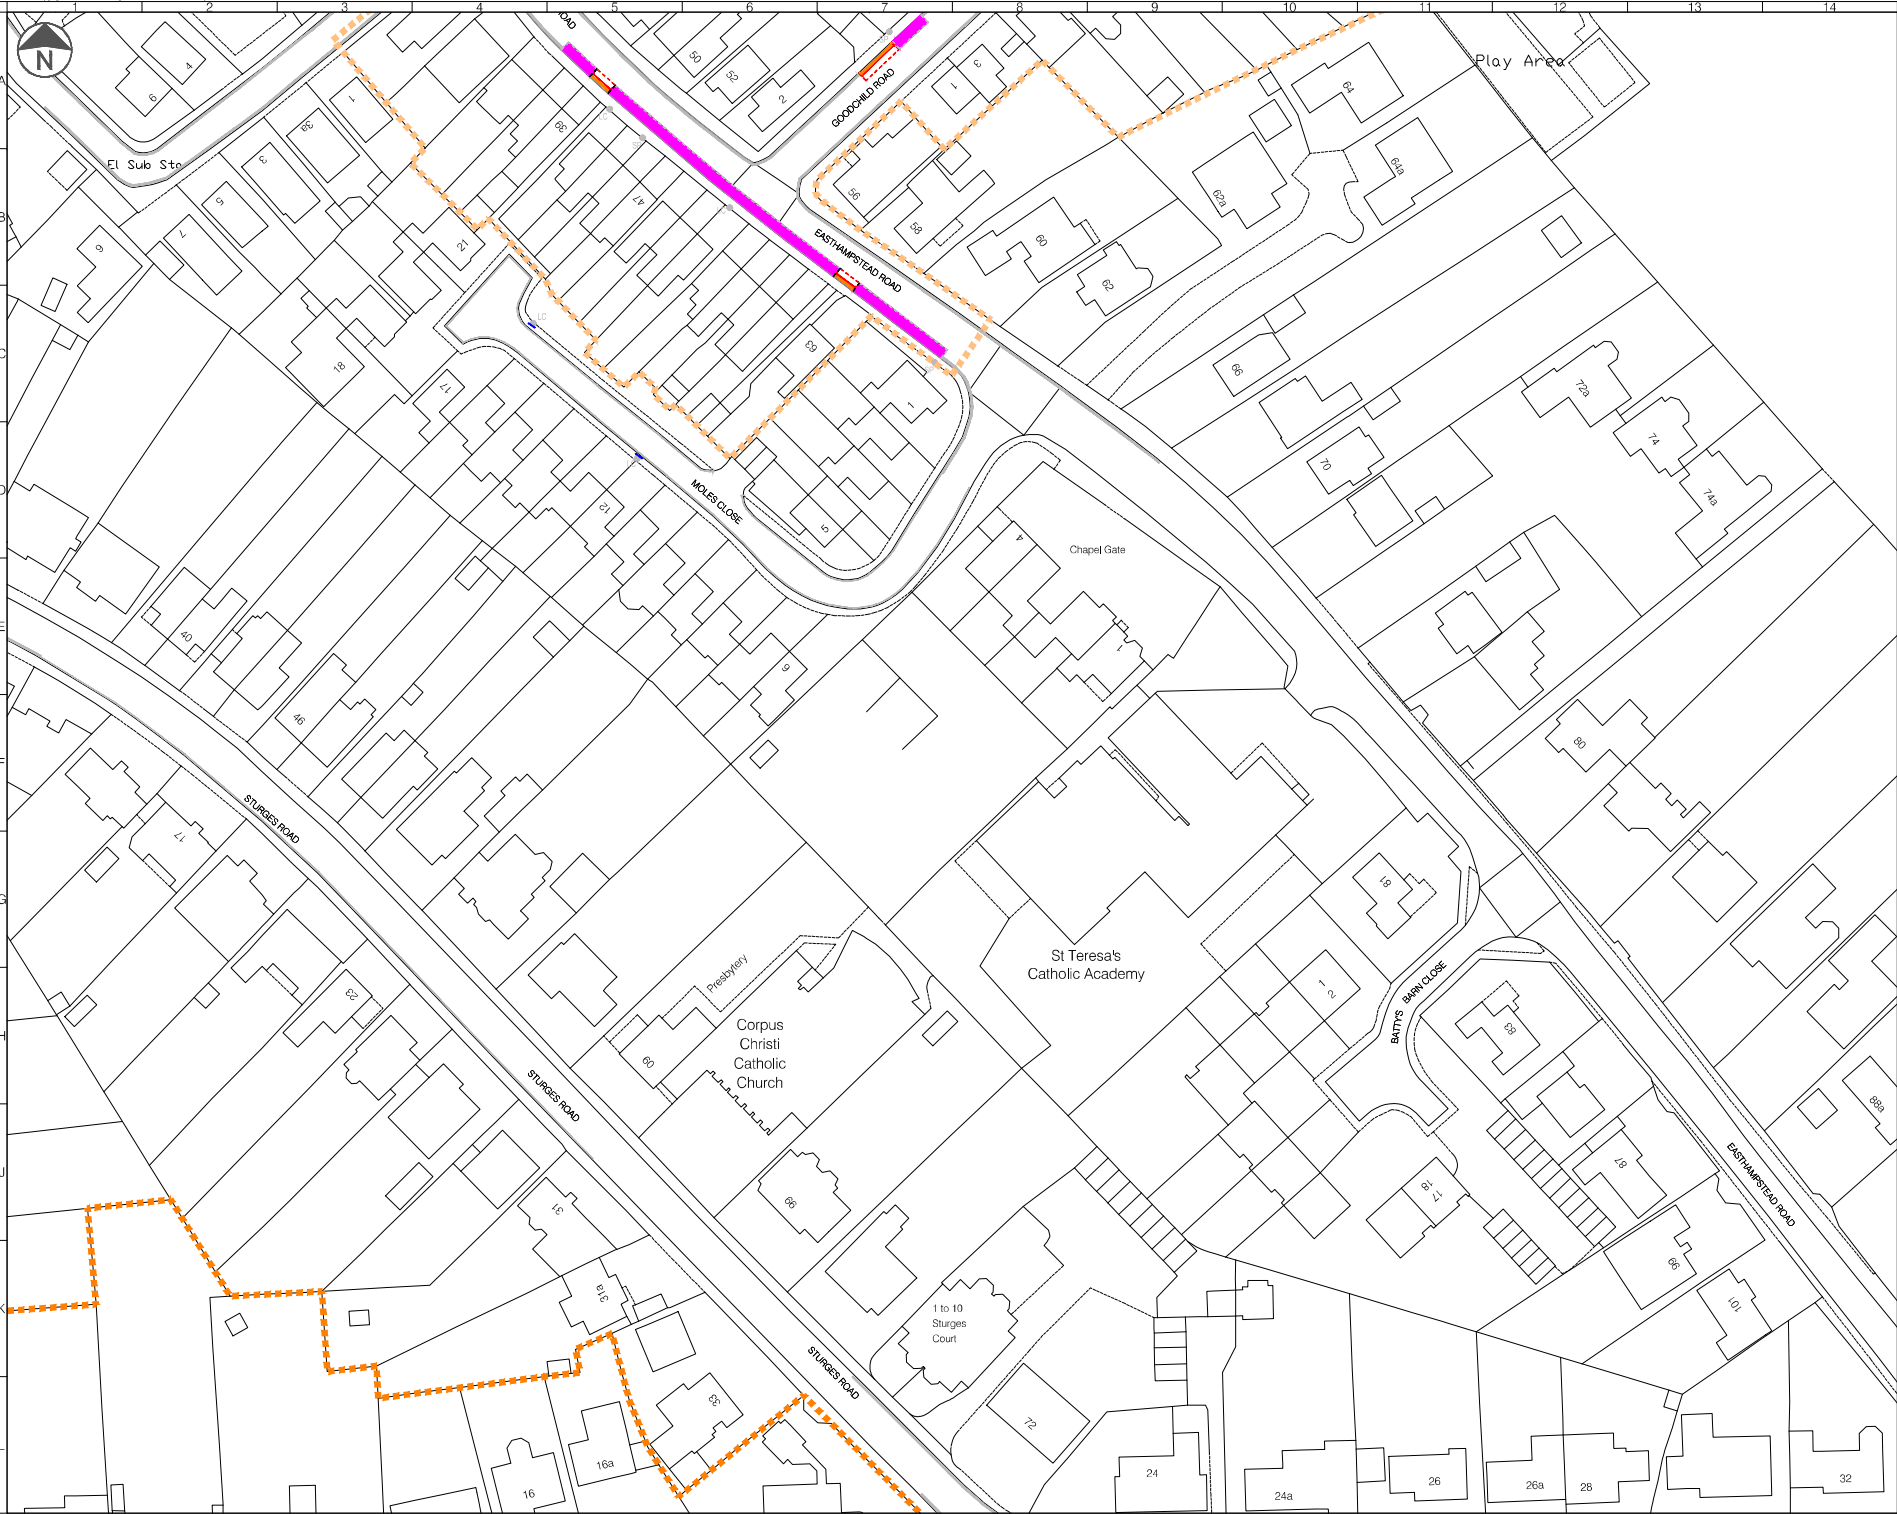

LEGEND

Proposed Zone W1 Boundary

Proposed Zone W2 Boundary

Proposed Zone W3 Boundary

Proposed Zone W4 Boundary

Proposed Zone W5 Boundary

Proposed Zone W6 Boundary

Proposed Zone W7 Boundary

Private Road

Existing Single / Double Yellow Line

Proposed Single / Double Yellow Line

Existing Single / Double Yellow Line to be Removed

Existing Keep Clear at Entrance Marking

Existing Keep Clear at Entrance Marking to be Removed

Existing Parking Bay

Proposed Parking Bay

Existing Parking Bay to be Removed

Existing Bus Stop/Stand

Existing Droppod Kerb

Existing Bollard

Existing Lamp Column

Existing Sign/Post

Existing Sign - Remove to Store for Re-Use

Proposed Sign/Post

Existing Disabled Bay

Proposed Disabled Bay

Proposed Resident Permit Holders Only (operating at All Times)

Proposed Shared - Mon - Sun (8am-10pm) - Resident Permit Holder only or 30 mins No return within 30mins

Proposed Shared - Mon - Sun (8am-10pm) - Resident Permit Holder only or 1 hour No return within 1 hour

Proposed Shared - Mon - Sun (8am-10pm) - Resident Permit Holder only or 2 hours No return within 1 hour

Mon - Sun (8am - 10pm) 30 min No return within 30 min

Proposed Permit Parking Area At any time

Existing Electric Vehicles Only (Mon day 4 hours)

- NOTES:**
1. Do not scale from this drawing.

2. All dimensions are in metres unless otherwise specified.

3. Background survey information supplied by others. See original survey plans for details.

4. This drawing is to be read in conjunction with all drawings and documents related to the project.

5. While relevant to drawings of this type, some items in this legend may not be included in this series of drawings.

Rev	Date	Description	Drn	Chk	App
2	18/10/2025	For approval	RB	OK	OK
1	06/12/2024	Work in progress	RB	BM	OK
0	06/11/2024	Work in progress	RB	DW	OK

PROJECT CENTRE

www.martinholledge.co.uk/projects.htm

WOKINGHAM BOROUGH COUNCIL

Project
WOKINGHAM BOROUGH COUNCIL
PARKING REVIEW

Drawing Title
MAP TLE REFERENCE
W13 - Revision 0

Drawing Status
FOR APPROVAL

Drawn
RB

Designed
RB


Date
NOV

Scale
1:500

Size
A1

Drawing No.
1000009373-2-6001-WOKINGHAM-13

Rev
2

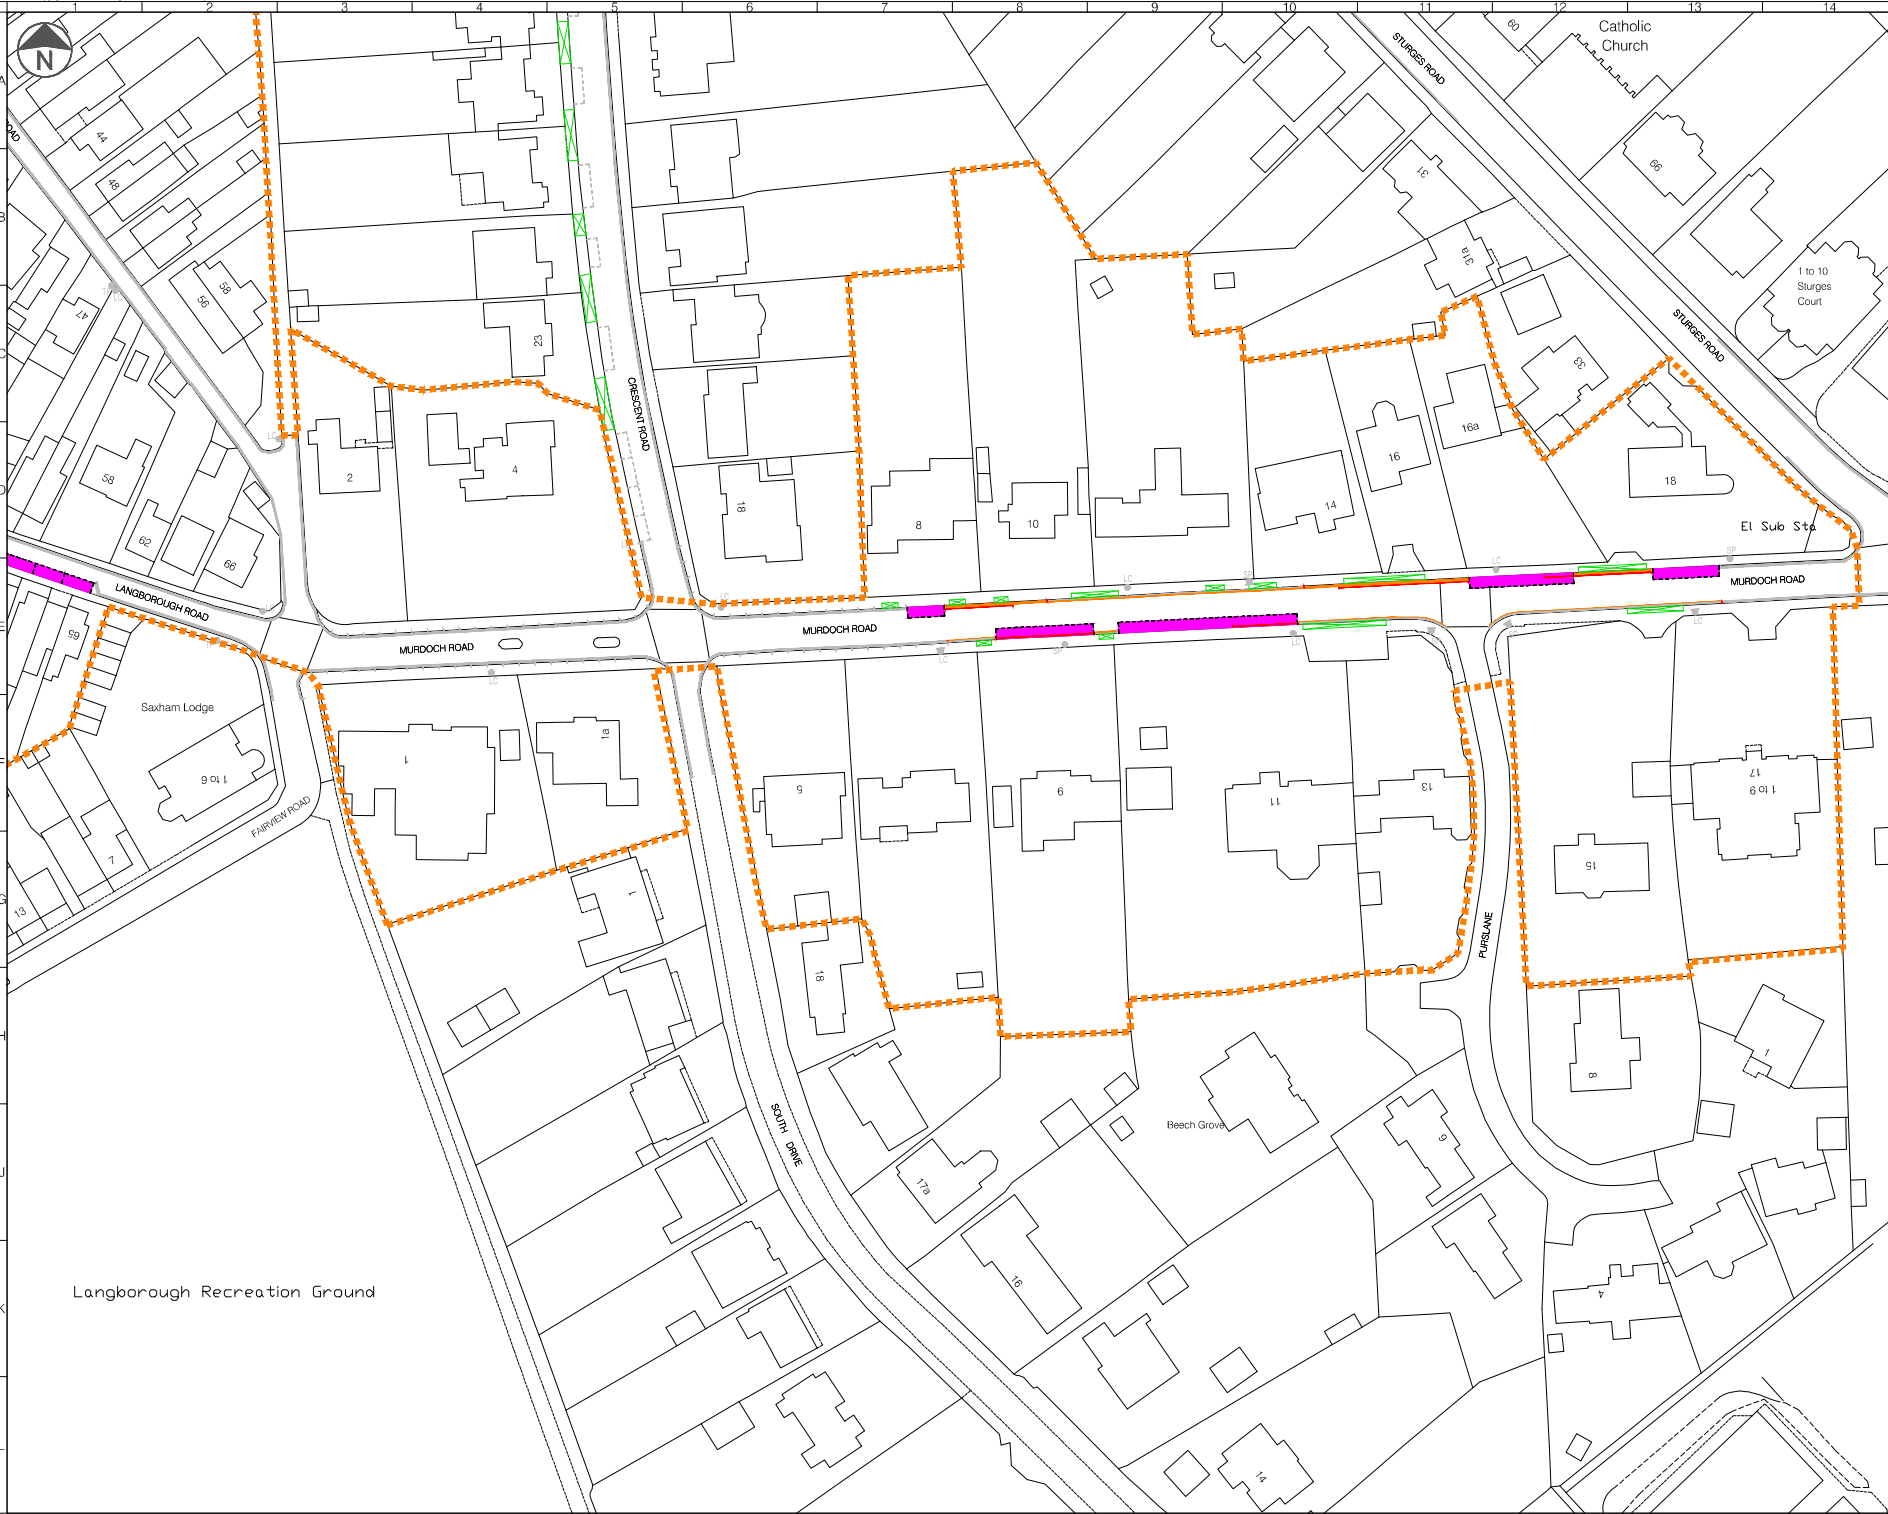

LEGEND

Proposed Zone W1 Boundary

Proposed Zone W2 Boundary

Proposed Zone W3 Boundary

Proposed Zone W4 Boundary

Proposed Zone W5 Boundary

Proposed Zone W6 Boundary

Proposed Zone W7 Boundary

Private Road

Existing Single / Double Yellow Line

Proposed Single / Double Yellow Line

Existing Single / Double Yellow Line to be Removed

Existing Keep Clear at Entrance Marking

Existing Keep Clear at Entrance Marking to be Removed

Existing Parking Bay

Proposed Parking Bay

Existing Parking Bay to be Removed

Existing Bus Stop Stand

Existing Droppod Kerb

Existing Bollard

Existing Lamp Column

Existing Sign Post

Existing Sign - Remove to Store for Re-Use

Proposed Sign Post

Existing Disabled Bay

Proposed Disabled Bay

Proposed Resident Permit Holders Only (operating at All Times)

Proposed Shared - Mon - Sun (8am-10pm) - Resident Permit Holder only or 30 mins No return within 30mins

Proposed Shared - Mon - Sun (8am-10pm) - Resident Permit Holder only or 1 hour No return within 1 hour

Proposed Shared - Mon - Sun (8am-10pm) - Resident Permit Holder only or 2 hours No return within 1 hour

Mon - Sun (8am - 10pm) 30 min No return within 30 min

Proposed Permit Parking Area At any time

Existing Electric Vehicles Only (Mon day 4 hours)

- NOTES:**
1. Do not scale from this drawing.

2. All dimensions are in metres unless otherwise specified.

3. Background survey information supplied by others. See original survey plans for details.

4. This drawing is to be read in conjunction with all drawings and documents related to the project.

5. While relevant to drawings of this type, some items in this legend may not be included in this series of drawings.

Rev	Date	Description	Drn	Chk	App
2	16/10/2025	For approval	RB	OK	OK
1	06/12/2024	Work in progress	RB	SM	OK
0	06/11/2024	Work in progress	RB	DW	OK

PROJECT CENTRE
www.morandholdings.co.uk/projects

WOKINGHAM BOROUGH COUNCIL

Project
WOKINGHAM BOROUGH COUNCIL
PARKING REVIEW

Drawing Title
MAP FILE REFERENCE
W14 - Revision 0

Drawing Status
FOR APPROVAL


Drawn RB	Designed RB	Date NOV	Scale 1:500	Size A1
Drawing No. 1000009373-2-001-WOKINGHAM-14				Rev 2




	Proposed Zone W1 Boundary
	Proposed Zone W2 Boundary
	Proposed Zone W3 Boundary
	Proposed Zone W4 Boundary
	Proposed Zone W5 Boundary
	Proposed Zone W6 Boundary
	Proposed Zone W7 Boundary
	Private Road
	Existing Single / Double Yellow Line
	Proposed Single / Double Yellow Line
	Existing Single / Double Yellow Line to be Removed
	Existing Keep Clear at Entrance Marking
	Existing Keep Clear at Entrance Marking to be Removed
	Existing Parking Bay
	Proposed Parking Bay
	Existing Parking Bay to be Removed
	Existing Bus Stop/Stand
	Existing Disabled Keyp
	Existing Bollard
	Existing Lamp Column
	Existing Sign Post
	Existing Sign - Remove to Store for Re-Use
	Proposed Sign Post
	Existing Disabled Bay
	Proposed Disabled Bay
	Proposed Resident Permit Holders Only (operating At All Times)
	Proposed Shared - Mon - Sun (8am-10pm) - Resident Permit Holder only or 30 mins No return within 1 hour
	Proposed Shared - Mon - Sat (8am-10pm) - Resident Permit Holder only or 1 hour No return within 1 hour
	Proposed Shared - Mon - Sun (8am-10pm) - Resident Permit Holder only or 2 hours No return within 1 hour
	Mon - Sun (8am - 10pm) 30 min No return within 30 min
	Proposed Permit Parking Area At any time
	Existing Electric Vehicles Only (Max stay 4 hours)

- | | | | | | |
|---|------------|------------------|-----|-----|-----|
| | | | | | |
| | | | | | |
| 2 | 16/12/2025 | For approval | D/W | OK | OK |
| 1 | 06/12/2024 | Work in progress | R/B | S/M | OK |
| 0 | 08/11/2024 | Work in progress | R/B | D/W | OK |
| Rev | Date | Description | Drn | Chk | App |
| This drawing has been specifically prepared to meet the requirements of the named client and they | | | | | |

www.mansionholdings.co.uk/projectcentre

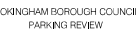

--	--

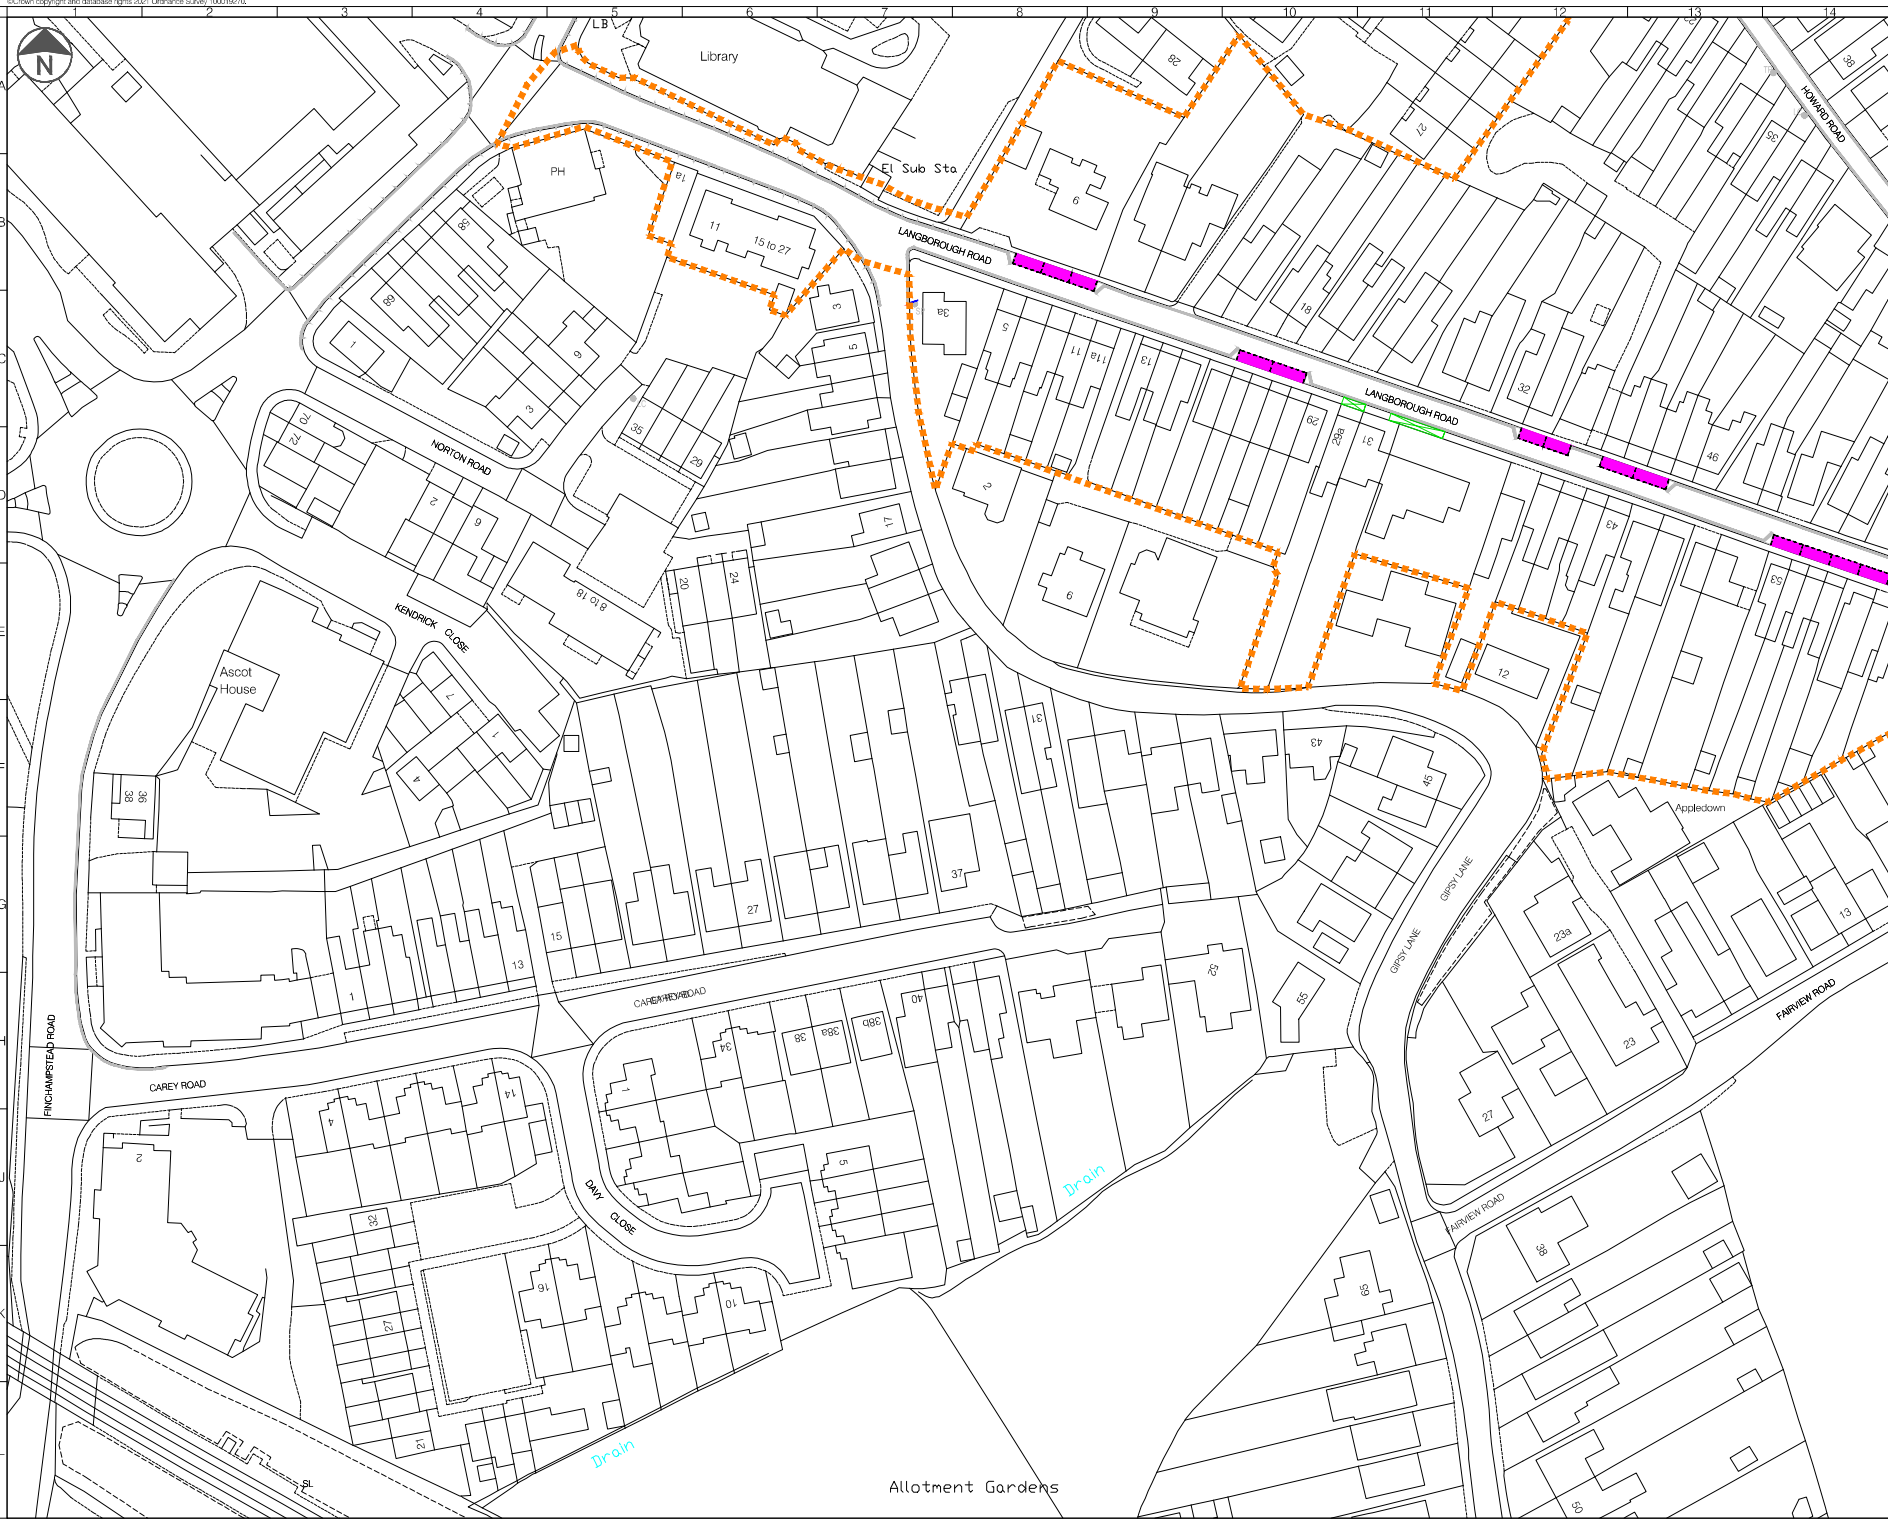

LEGEND

Proposed Zone W1 Boundary

Proposed Zone W2 Boundary

Proposed Zone W3 Boundary

Proposed Zone W4 Boundary

Proposed Zone W5 Boundary

Proposed Zone W6 Boundary

Proposed Zone W7 Boundary

Private Road

Existing Single / Double Yellow Line

Proposed Single / Double Yellow Line

Existing Single / Double Yellow Line to be Removed

Existing Keep Clear at Entrance Marking

Existing Keep Clear at Entrance Marking to be Removed

Existing Parking Bay

Proposed Parking Bay

Existing Parking Bay to be Removed

Existing Bus Stop/Stand

Existing Dropoff Kiosk

Existing Bollard

Existing Lamp Column

Existing Sign Post

Existing Sign - Remove to Store for Re-Use

Proposed Sign Post

Existing Disabled Bay

Proposed Disabled Bay

Proposed Resident Permit Holders Only (operating at All Times)

Proposed Shared - Mon - Sun (8am-10pm) - Resident Permit Holder only or 30 mins No return within 30mins

Proposed Shared - Mon - Sun (8am-10pm) - Resident Permit Holder only or 1 hour No return within 1 hour

Proposed Shared - Mon - Sun (8am-10pm) - Resident Permit Holder only or 2 hours No return within 2 hours

Mon - Sun (8am - 10pm) 30 min No return within 30 min

Proposed Permit Parking Area At any time

Existing Electric Vehicles Only (Mon day 4 hours)

- NOTES:**
1. Do not scale from this drawing.
 2. All dimensions are in metres unless otherwise specified.
 3. Background survey information supplied by others. See original survey plans for details.
 4. This drawing is to be read in conjunction with all drawings and documents related to the project.
 5. While relevant to drawings of this type, some items in this legend may not be included in this series of drawings.

Rev	Date	Description	Drn	Chk	App
2	16/11/2025	For approval	RB	OK	OK
1	06/12/2024	Work in progress	RB	SM	OK
0	06/11/2024	Work in progress	RB	DW	OK

PROJECT CENTRE
www.projectcentre.co.uk/projects


WOKINGHAM BOROUGH COUNCIL

Project
WOKINGHAM BOROUGH COUNCIL
PARKING REVIEW

Drawing Title
MAP TILE REFERENCE
W16 - Revision 0

Drawing Status
FOR APPROVAL

Drawn RB	Designed RB	Date NOV	Scale 1:500	Size A1
Drawing No. 1000009373-24001-WOKINGHAM-16	Rev 2			

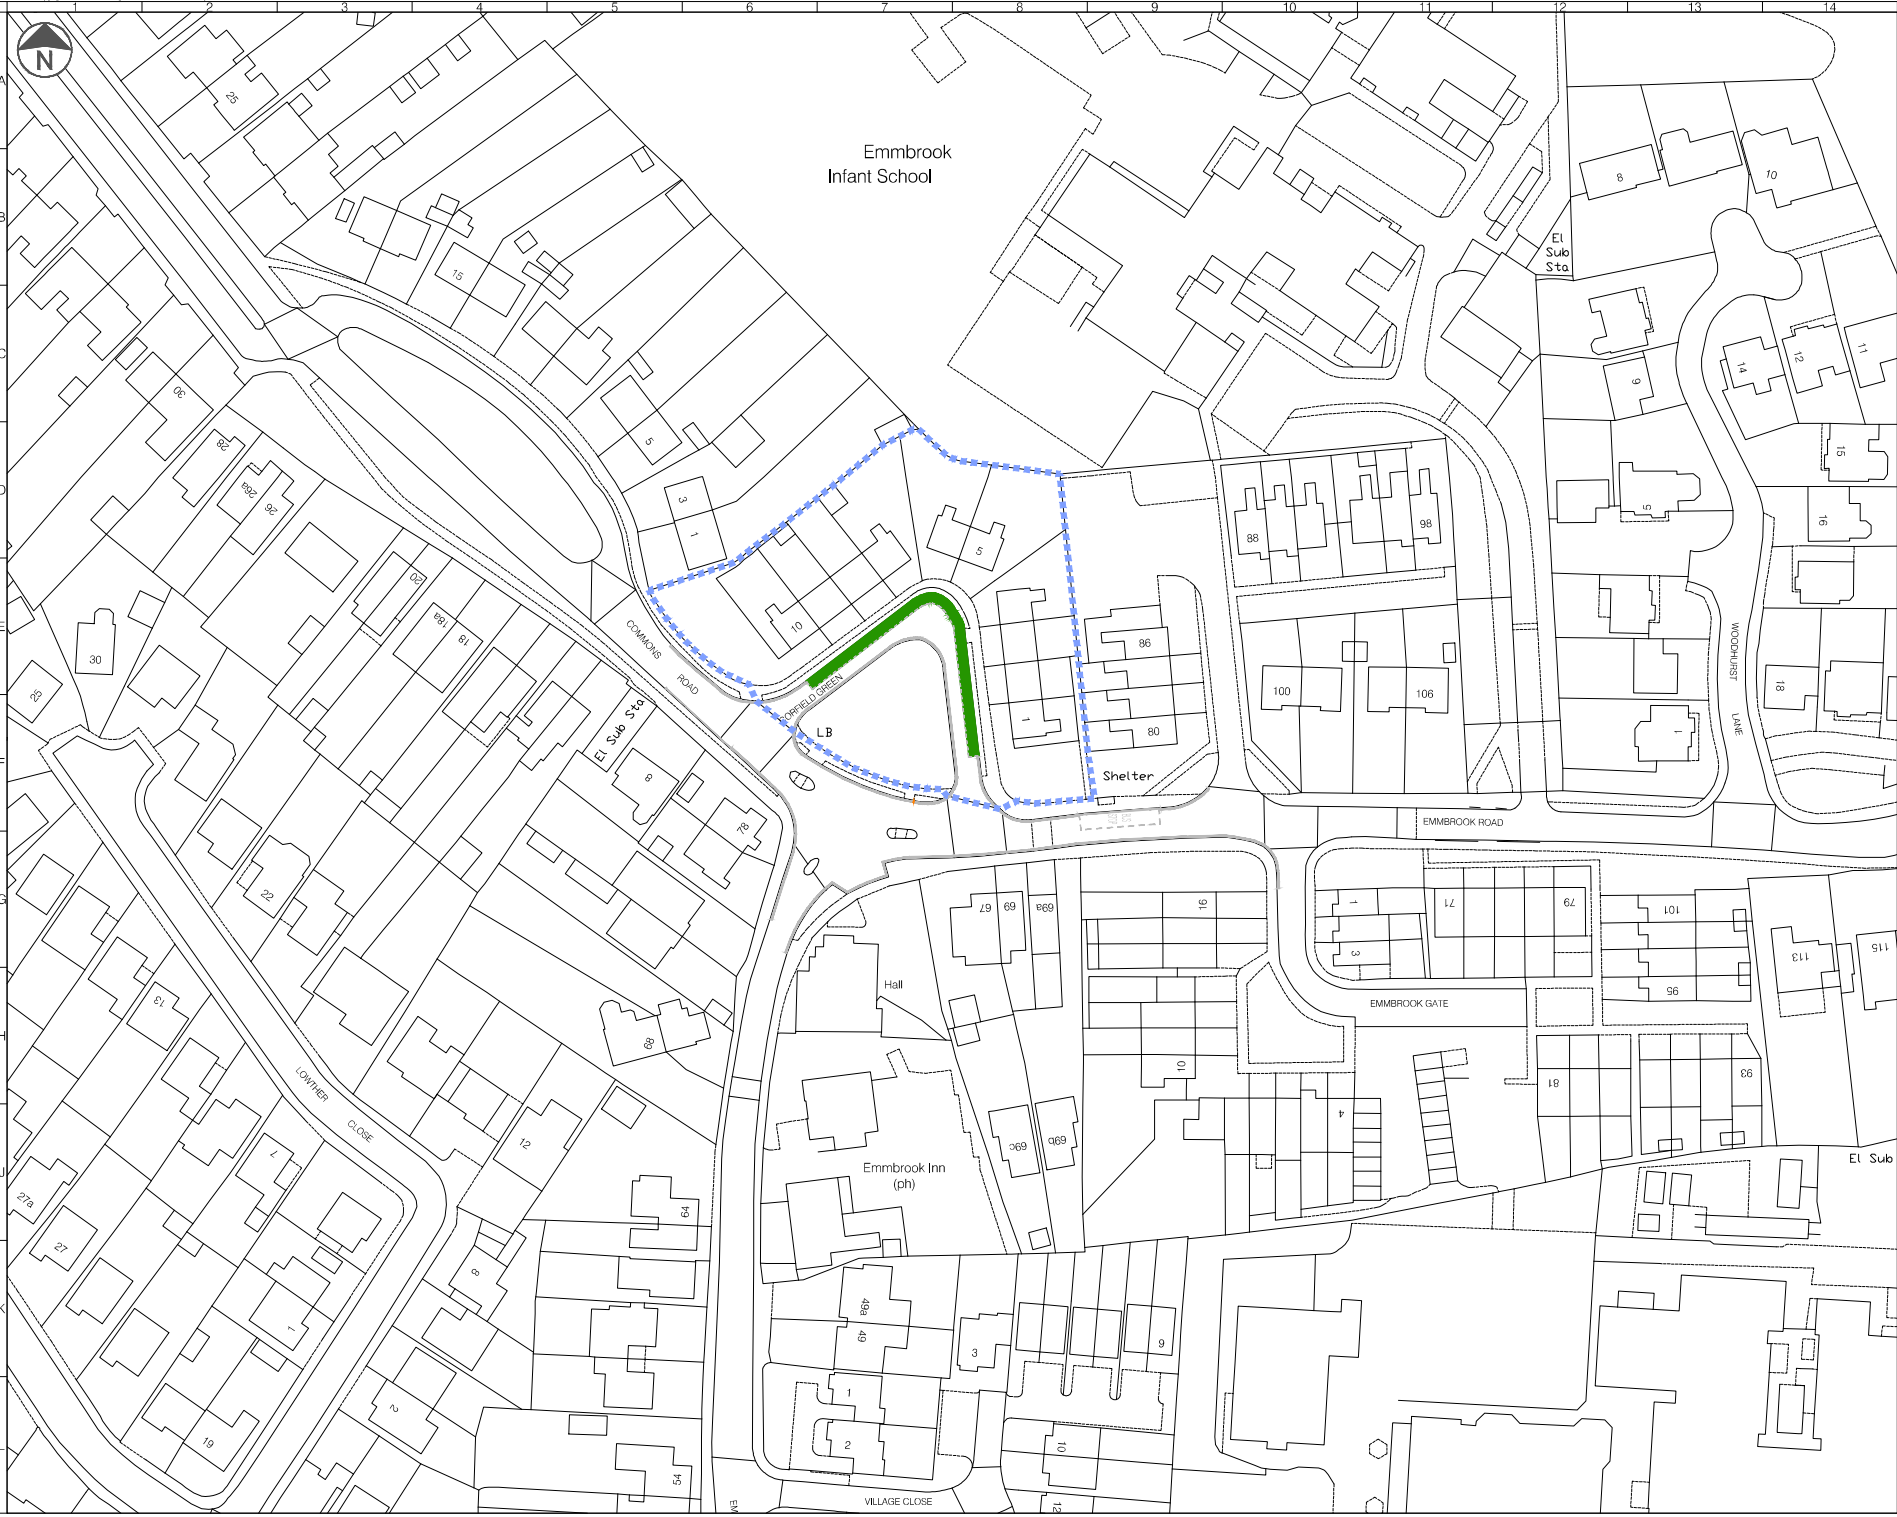

LEGEND

- Proposed Zone W1 Boundary
- Proposed Zone W2 Boundary
- Proposed Zone W3 Boundary
- Proposed Zone W4 Boundary
- Proposed Zone W5 Boundary
- Proposed Zone W6 Boundary
- Proposed Zone W7 Boundary
- Private Road
- Existing Single / Double Yellow Line
- Proposed Single / Double Yellow Line
- Existing Single / Double Yellow Line to be Removed
- Existing Keep Clear at Entrance Marking
- Existing Keep Clear at Entrance Marking to be Removed
- Existing Parking Bay
- Proposed Parking Bay
- Existing Parking Bay to be Removed
- Existing Bus Stop Stand
- Existing Dropped Kerb
- Existing Bollard
- Existing Lamp Column
- Existing Sign Post
- Existing Sign - Remove to Store for Re-Use
- Proposed Sign Post
- Existing Disabled Bay
- Proposed Disabled Bay
- Proposed Resident Permit Holders Only (operating at All Times)
- Proposed Shared - Mon - Sun (8am - 10pm) - Resident Permit Holder only or 30 mins No return within 30mins
- Proposed Shared - Mon - Sun (8am - 10pm) - Resident Permit Holder only or 1 hour No return within 1 hour
- Proposed Shared - Mon - Sun (8am - 10pm) - Resident Permit Holder only or 2 hours No return within 1 hour
- Mon - Sun (8am - 10pm) 30 min No return within 30 min
- Proposed Permit Parking Area
- At any time
- Existing Electric Vehicles Only (Mon day 4 hours)

- NOTES:**
- Do not scale from this drawing.
 - All dimensions are in metres unless otherwise specified.
 - Background survey information supplied by others. See original survey plans for details.
 - This drawing is to be read in conjunction with all drawings and documents related to the project.
 - While relevant to drawings of this type, some items in this legend may not be included in this series of drawings.

Rev	Date	Description	Drn	Chk	App
2	18/12/2024	For approval	RB	OK	OK
1	06/12/2024	Work in progress	RB	RM	OK
0	06/12/2024	Work in progress	RB	DW	OK

PROJECT CENTRE

www.mordredesign.co.uk/projects

WOKINGHAM BOROUGH COUNCIL

Project: WOKINGHAM BOROUGH COUNCIL PARKING REVIEW

Drawing Title: MAP FILE REFERENCE W17 - Revision 0

Drawing Status: FOR APPROVAL

Drawn	Designed	Date	Scale	Size
RB	RB	NOV	1:500	A1

Drawing No: 10000093/3-2-0001-WOKINGHAM-17

Rev: 2