





HYDE END LANE: DRAFT TRAFFIC MANAGEMENT MEASURES

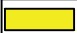

KEY	
	Existing 40mph speed limit to be retained
	Existing 30mph speed limit to be retained
	Proposed advisory 20mph school zone



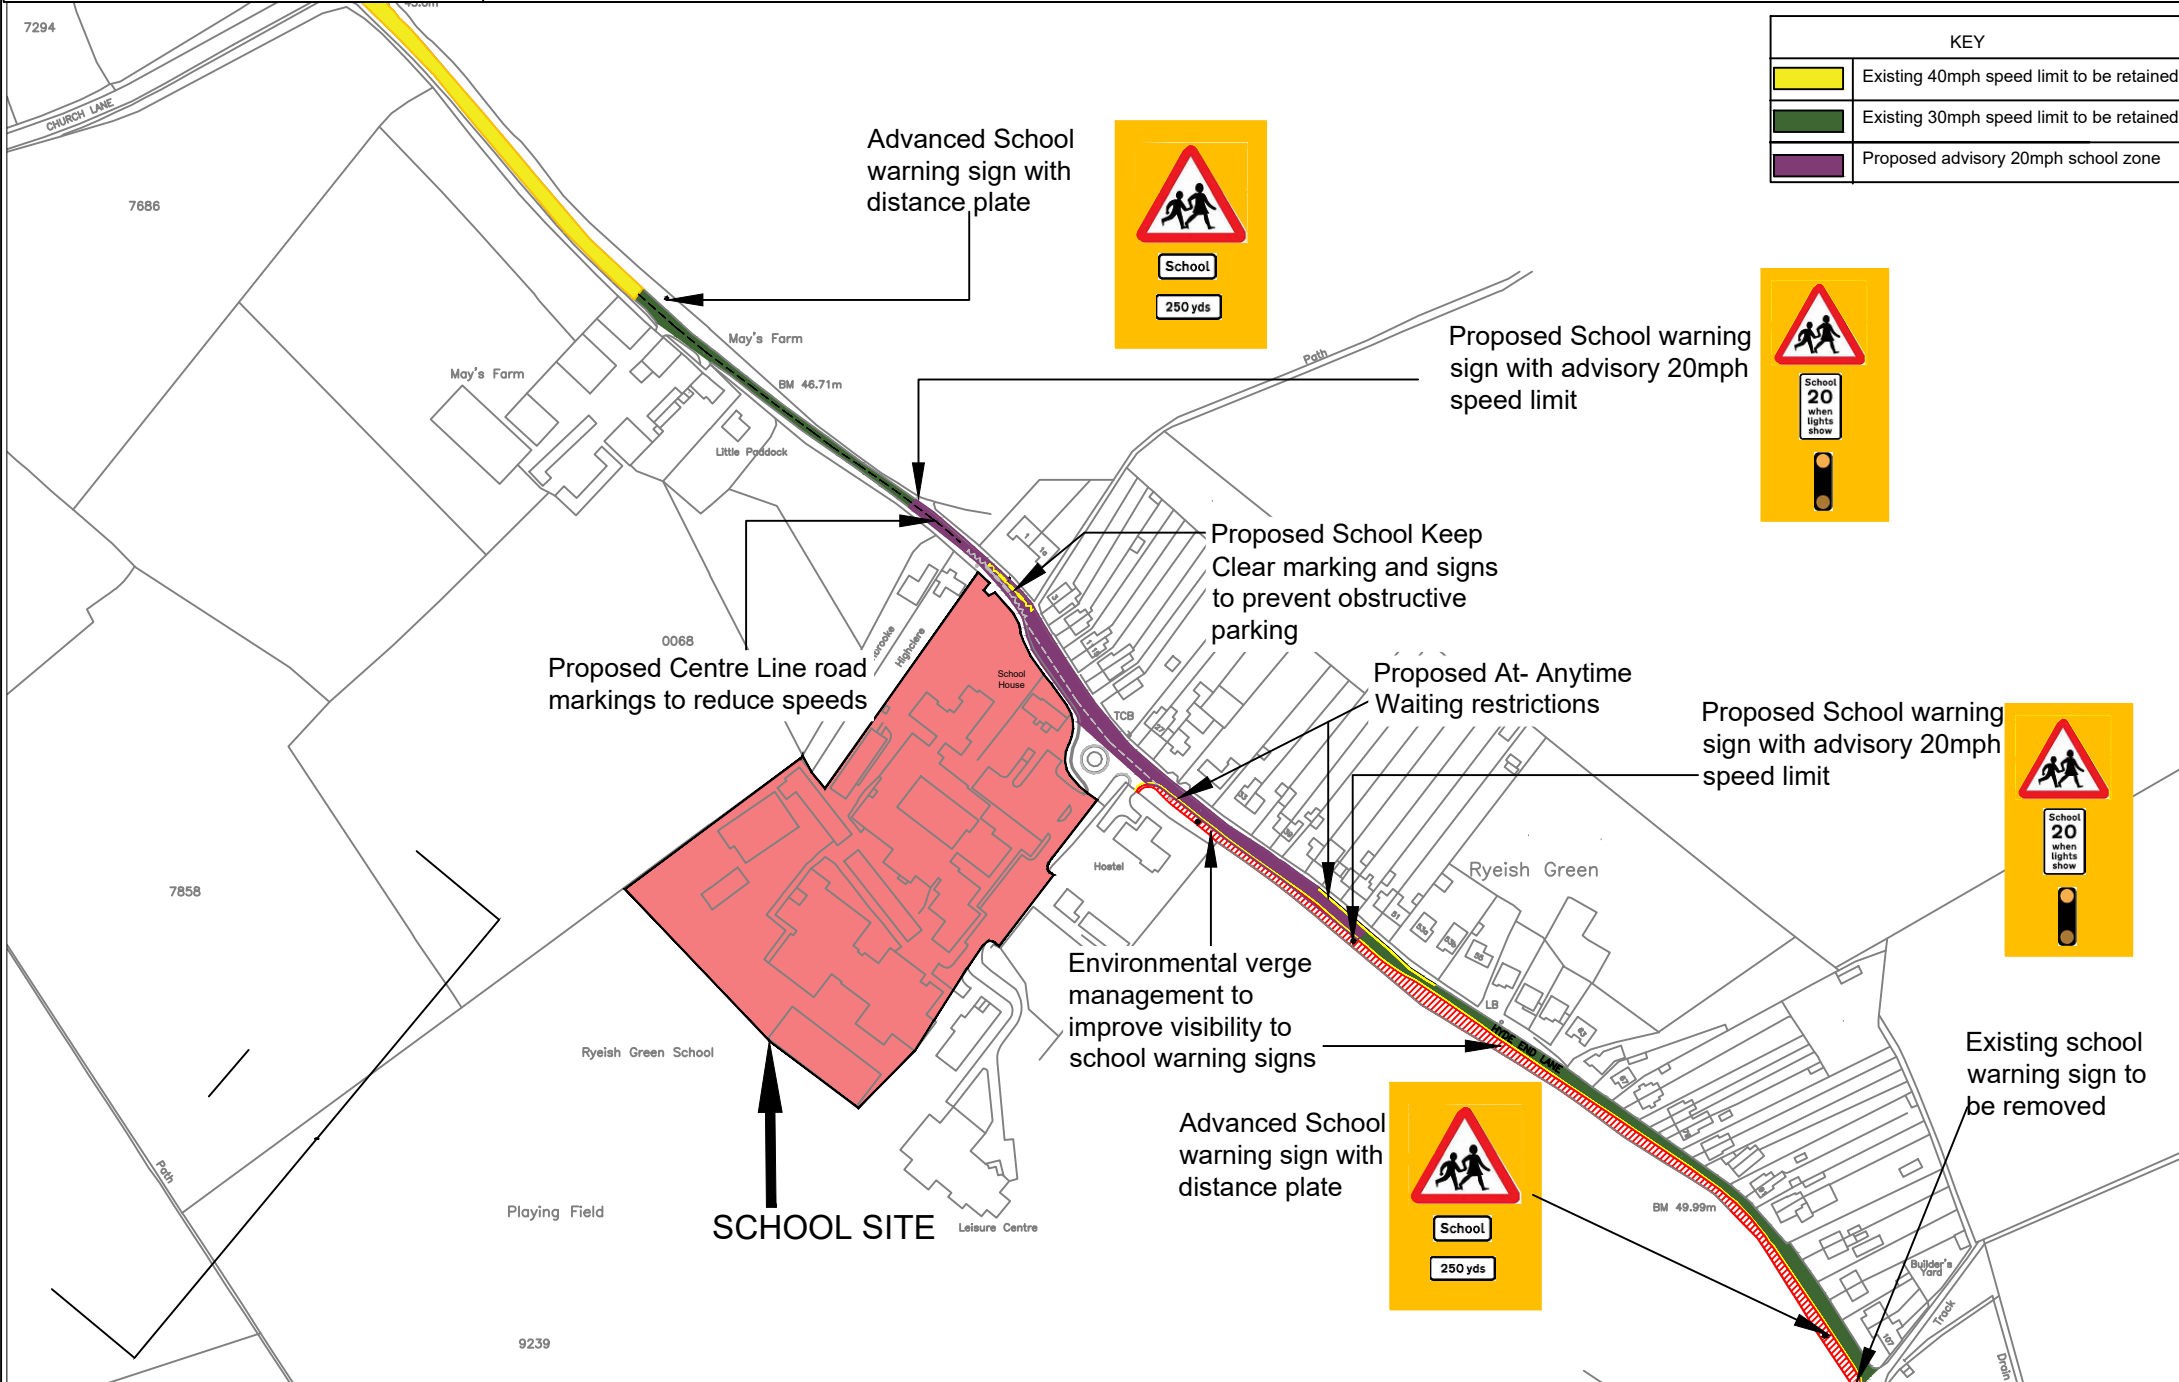Advanced School warning sign with distance plate



Proposed School warning sign with advisory 20mph speed limit



Proposed School Keep Clear marking and signs to prevent obstructive parking

Proposed Centre Line road markings to reduce speeds

Proposed At-Anytime Waiting restrictions

Proposed School warning sign with advisory 20mph speed limit



Environmental verge management to improve visibility to school warning signs

Existing school warning sign to be removed

Advanced School warning sign with distance plate



SCHOOL SITE