


# Sutton Seeds Roundabout Bus Priority

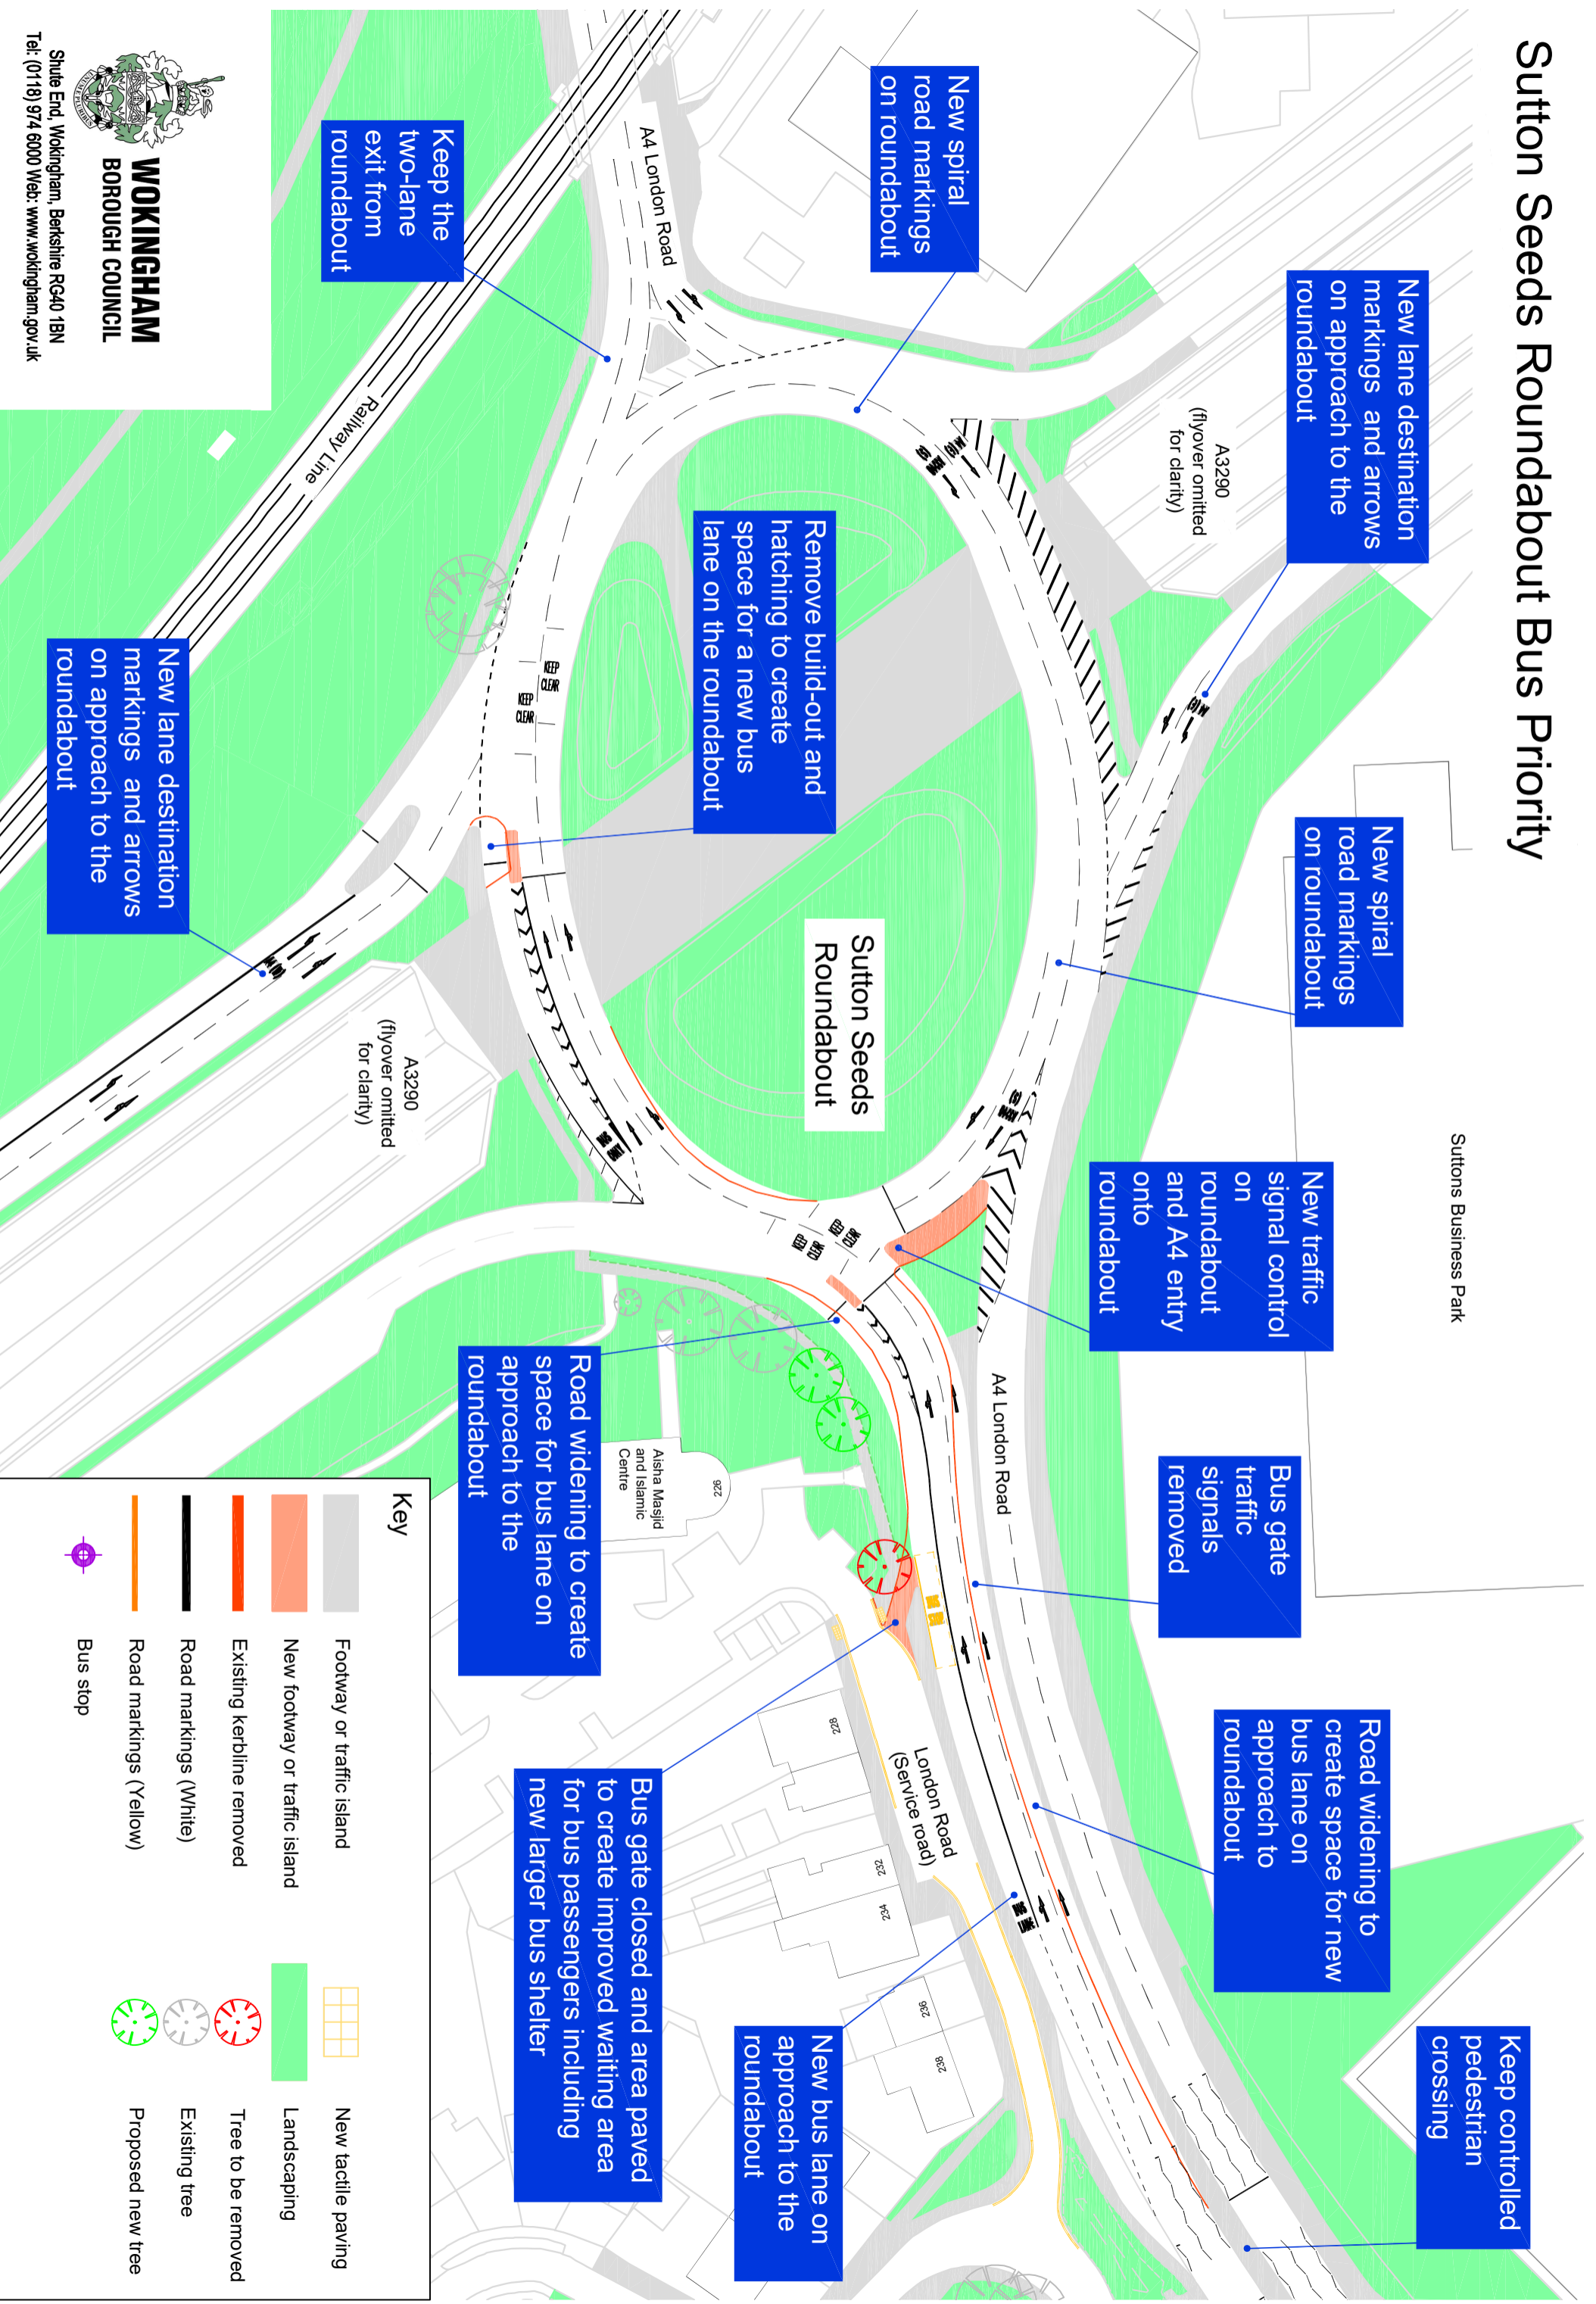

Suttons Business Park

Keep controlled pedestrian crossing

New lane destination markings and arrows on approach to the roundabout

New spiral road markings on roundabout

New traffic signal control on roundabout and A4 entry onto roundabout

Bus gate traffic signals removed

Road widening to create space for new bus lane on approach to roundabout

New spiral road markings on roundabout

Remove build-out and hatching to create space for a new bus lane on the roundabout

New bus lane on approach to the roundabout

Road widening to create space for bus lane on approach to the roundabout

Bus gate closed and area paved to create improved waiting area for bus passengers including new larger bus shelter

Keep the two-lane exit from roundabout

New lane destination markings and arrows on approach to the roundabout