

- NOTES**
1. ALL DIMENSIONS ARE IN METERS UNLESS OTHERWISE STATED.
 2. DO NOT SCALE FROM THIS DRAWING.
 3. ALL NEW ROAD MARKINGS ARE TO BE LAID IN ACCORDANCE WITH THE "TRAFFIC SIGNS REGULATIONS AND GENERAL DIRECTIONS 2016" (TSRGD 2016).
 4. DESIGN BASED ON TOPOGRAPHICAL SURVEY PROVIDED BY WOKINGHAM BOROUGH COUNCIL.
 5. ALL ITEMS SHOWN IN GREY ARE EXISTING AND ARE TO REMAIN UNLESS STATED OTHERWISE.

- KEY**
- PROPOSED STEPPED CYCLE TRACK
 - PROPOSED PEDESTRIAN FOOTWAY
 - PROPOSED SHARED USE PATH
 - PROPOSED ISLAND
 - PROPOSED RAISED TABLE
 - PROPOSED SHARED PATH TACTILE PAVING
 - PEDESTRIAN CROSSING TACTILE PAVING
 - PROPOSED KERB
 - PROPOSED ROAD MARKINGS
 - VISIBILITY SPLAY FROM SIDE ROAD JUNCTIONS (2.4m x 47m)
 - EXISTING LAMP POST TO BE MOVED TO BACK OF FOOTWAY
 - EXISTING TELEGRAPH POLE TO BE MOVED TO BACK OF FOOTWAY
 - EXISTING GULLY TO BE MOVED TO EDGE OF CARRIAGEWAY

- CONSTRAINTS AND HAZARDS**
- TREE PROTECTION REQUIRED

REV	DATE	BY	DESCRIPTION	CHK	APP
P04	08/02/2024	CD	AMENDED AS DISCUSSED 08/02/2024	OVW	DSP
P03	02/02/2024	LP/JL	AMENDED AS DISCUSSED 19/01/2024	OVW	DSP
P02	18/01/2024	RR	AMENDED FOR CLIENT REQUESTS	OVW	DSP
P01	17/01/2024	RR	FIRST ISSUE	OVW	DSP

DRAWING STATUS: **S2 - FOR INFORMATION**

SITE/PROJECT: **A329 READING ROAD, WOKINGHAM - CYCLE AND PEDESTRIAN IMPROVEMENTS**

TITLE: **PHASE 4 CONSULTATION DRAWING SHEET 01 OF 03**

SCALE @ A1:	CHECKED:	APPROVED:
1:200	OVW	DSP


PROJECT NO:	DESIGNED:	DRAWN:	DATE:
70090662	MH	RR	Feb 2024

DRAWING NO:	REV:
70090662-WSP-HGN-PH4-DR-CH-0101	P04

© WSP UK Ltd

File name: C:\Users\jmc\OneDrive\WSP UK\Projects\AMER\70090662 - A329 READING ROAD ACTIVE TRAVEL - C22\PROJECT FILES\03 WIP\DRAWING PHASE 4\DR-CH-0101-0103-FEASIBILITY.DWG, printed on 08 February 2024 11:58:57 by Drake, Chide

THIS MAP IS PRODUCED FROM ORDNANCE SURVEY MATERIAL WITH THE PERMISSION OF ORDNANCE SURVEY ON BEHALF OF THE CONTROLLER OF HIS MAJESTY'S STATIONARY OFFICE © CROWN COPYRIGHT. UNAUTHORIZED REPRODUCTION INFRINGES CROWN COPYRIGHT AND MAY LEAD TO PROSECUTION OR CIVIL PROCEEDINGS. WBC LICENSE: AC0000849972

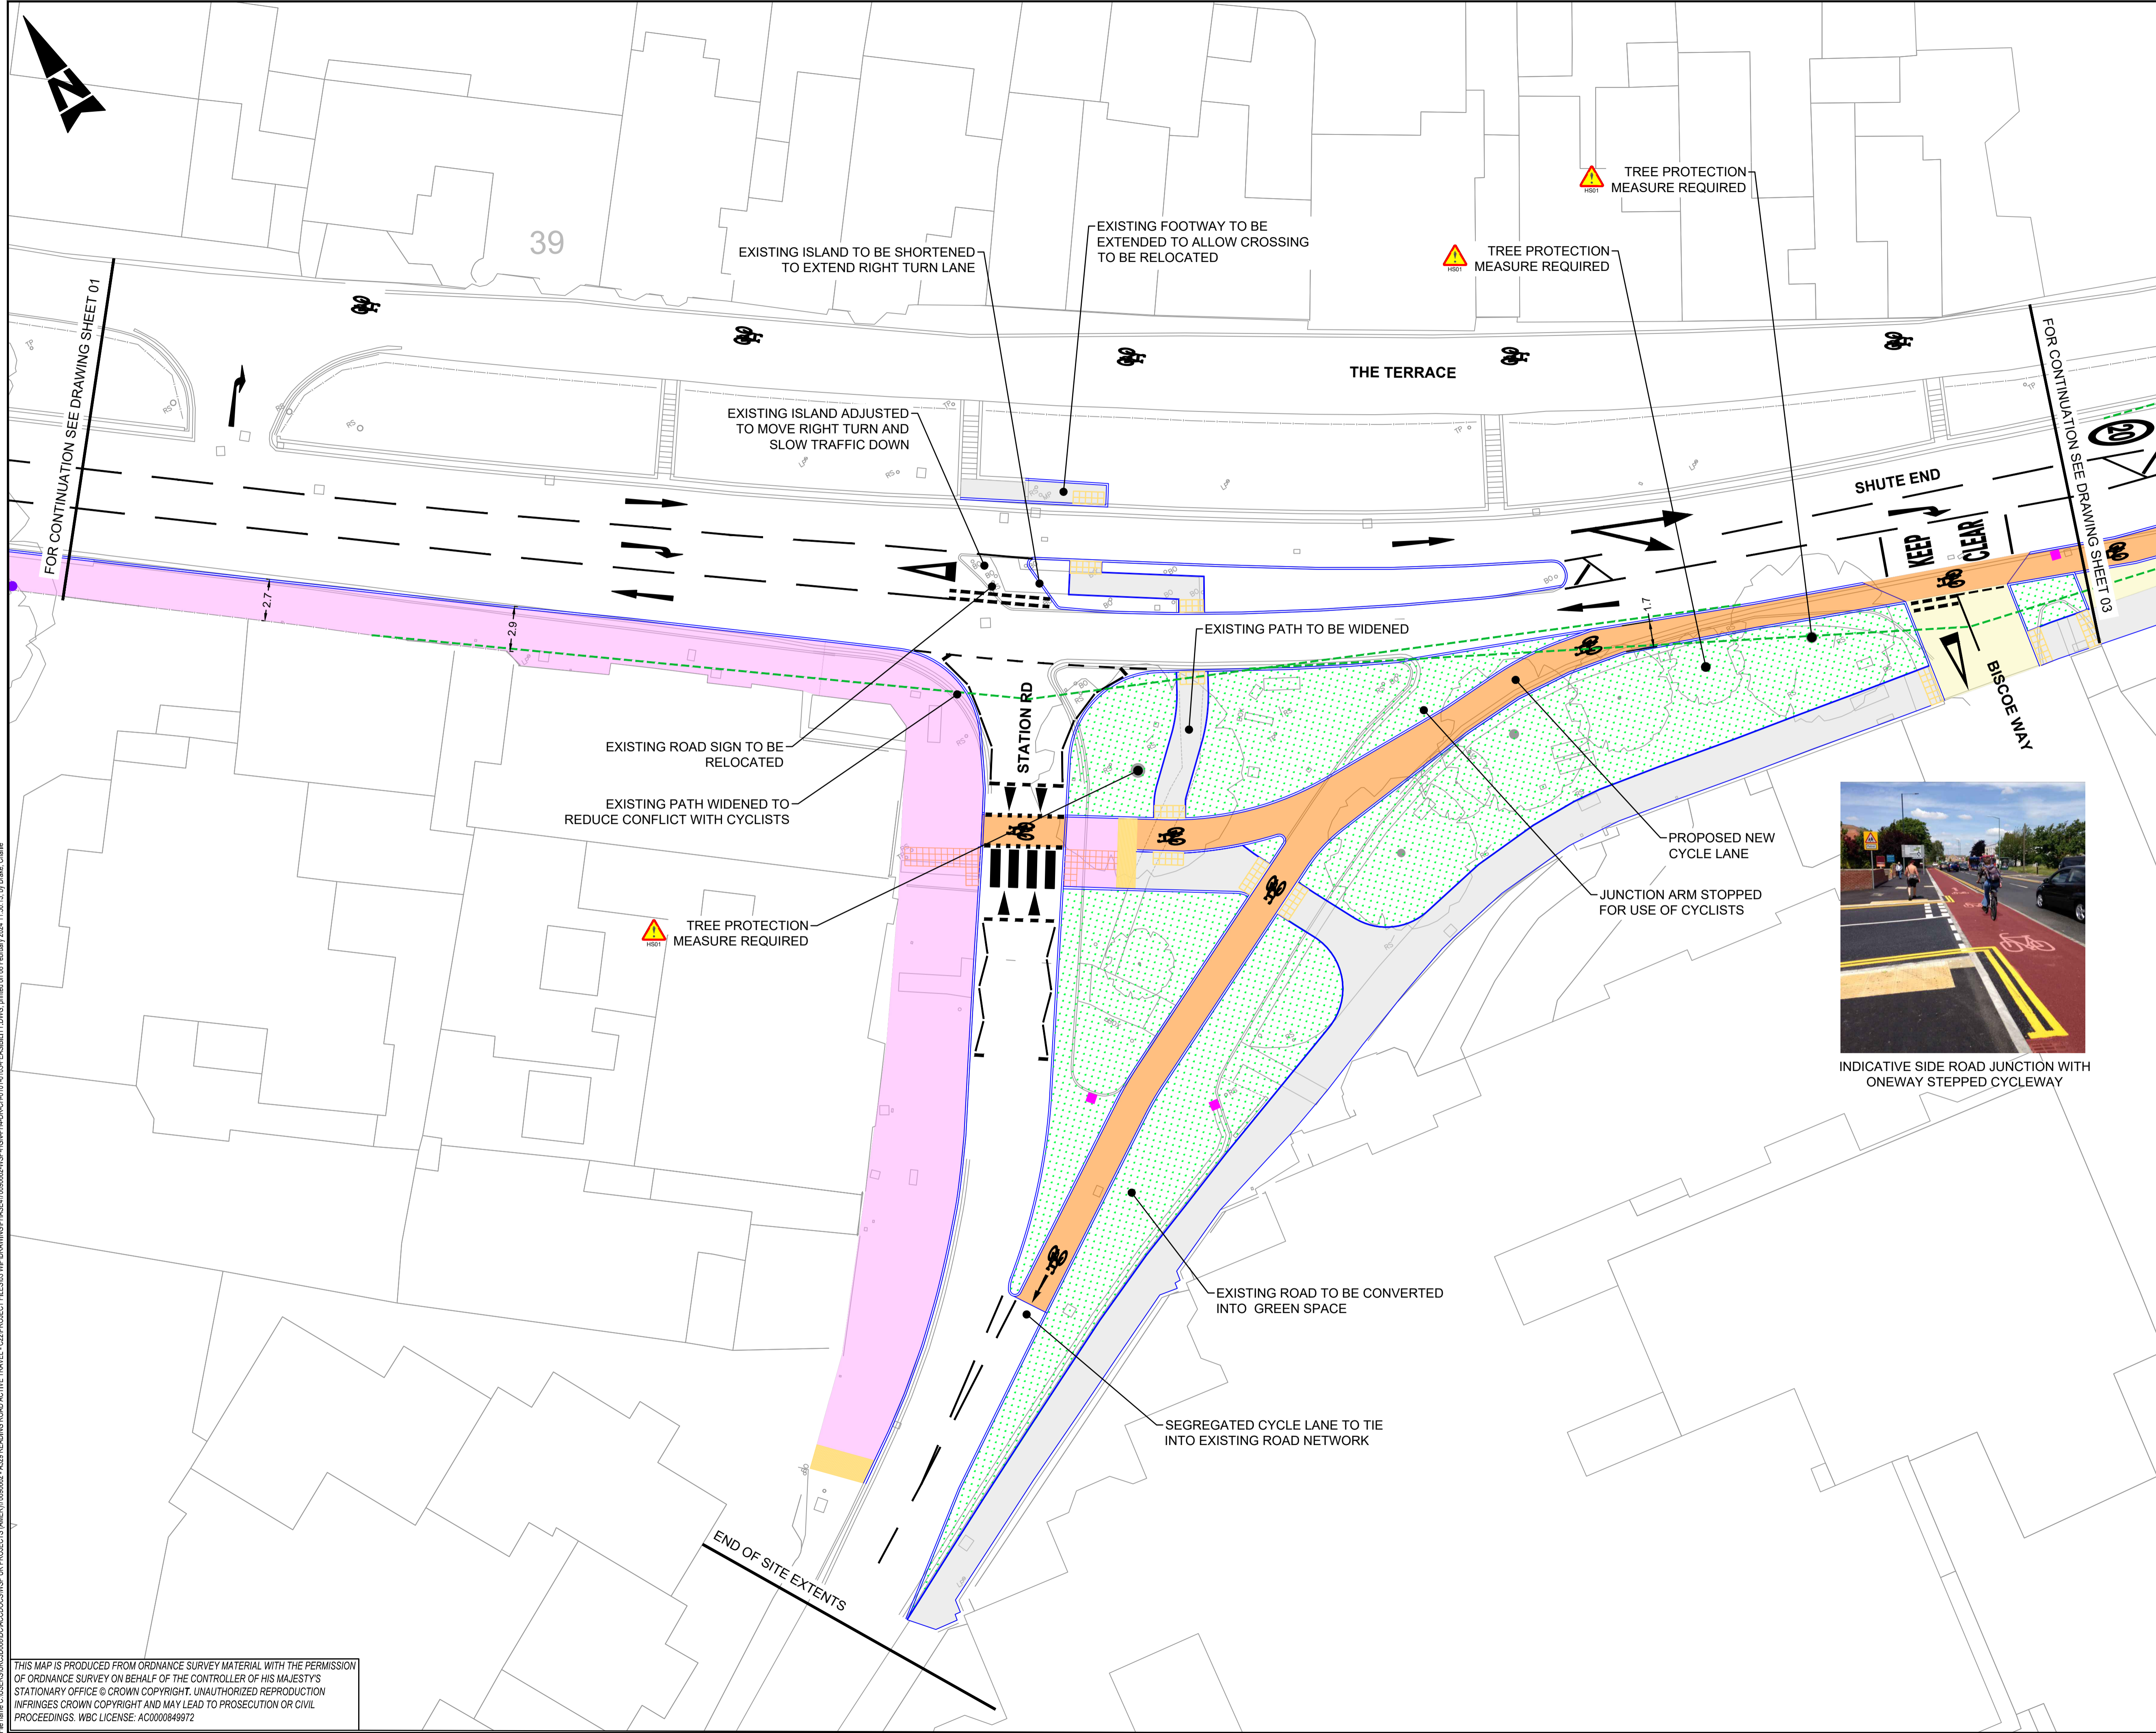

- NOTES**
1. ALL DIMENSIONS ARE IN METERS UNLESS OTHERWISE STATED.
 2. DO NOT SCALE FROM THIS DRAWING.
 3. ALL NEW ROAD MARKINGS ARE TO BE LAID IN ACCORDANCE WITH THE "TRAFFIC SIGNS REGULATIONS AND GENERAL DIRECTIONS 2016" (TSRGD 2016).
 4. DESIGN BASED ON TOPOGRAPHICAL SURVEY PROVIDED BY WOKINGHAM BOROUGH COUNCIL.
 5. ALL ITEMS SHOWN IN GREY ARE EXISTING AND ARE TO REMAIN UNLESS STATED OTHERWISE.

- KEY**
- PROPOSED STEPPED CYCLE TRACK
 - PROPOSED PEDESTRIAN FOOTWAY
 - PROPOSED SHARED USE PATH
 - PROPOSED RAISED TABLE
 - PROPOSED SHARED PATH TACTILE PAVING
 - PEDESTRIAN CROSSING TACTILE PAVING
 - NEW LANDSCAPING
 - PROPOSED KERB
 - PROPOSED ROAD MARKINGS
 - VISIBILITY SPLAY FROM SIDE ROAD JUNCTIONS (2.4m x 47m)
 - EXISTING LAMP POST TO BE MOVED TO BACK OF FOOTWAY
 - EXISTING TELEGRAPH POLE TO BE MOVED TO BACK OF FOOTWAY
 - EXISTING GULLY TO BE MOVED TO EDGE OF CARRIAGEWAY

- CONSTRAINTS AND HAZARDS**
- TREE PROTECTION REQUIRED



INDICATIVE SIDE ROAD JUNCTION WITH ONEWAY STEPPED CYCLEWAY

REV	DATE	BY	DESCRIPTION	CHK	APP
P03	02/02/2024	LJ/LJL	AMENDED AS DISCUSSED 19/01/2024	OVW	DSP
P02	18/01/2024	RR	AMENDED FOR CLIENT REQUESTS	OVW	DSP
P01	17/01/2024	RR	FIRST ISSUE	OVW	DSP

DRAWING STATUS: **S2 - FOR INFORMATION**

3rd Floor, Kings Orchard, 1 Queen St, Bristol, BS2 0HQ, UK
T+ 44 (0) 1179 306 200
wsp.com

CLIENT:

Shute End, Wokingham, Berkshire RG40 1BN
Tel: (0118) 974 6200 Web: www.wokingham.gov.uk

SITE/PROJECT: **A329 READING ROAD, WOKINGHAM - CYCLE AND PEDESTRIAN IMPROVEMENTS**


TITLE: **PHASE 4 CONSULTATION DRAWING SHEET 02 OF 03**

SCALE @ A1: 1:200	CHECKED: OVW	APPROVED: DSP
PROJECT NO: 70090662	DESIGNED: MH	DRAWN: RR
DRAWING NO: 70090662-WSP-HGN-PH4-DR-CH-0102	DATE: Feb 2024	REV: P03

© WSP UK Ltd

File name: C:\Users\jmc\OneDrive\WSP UK\Projects\AMER\70090662 - A329 READING ROAD ACTIVE TRAVEL - C2P\PROJECT FILES\03 WIP\DRAWING\PHASE4\DR-CH-0102-0103-FEASIBILITY.DWG, printed on 08 February 2024 11:50:15 by Drake, Chade

THIS MAP IS PRODUCED FROM ORDNANCE SURVEY MATERIAL WITH THE PERMISSION OF ORDNANCE SURVEY ON BEHALF OF THE CONTROLLER OF HIS MAJESTY'S STATIONARY OFFICE © CROWN COPYRIGHT. UNAUTHORIZED REPRODUCTION INFRINGES CROWN COPYRIGHT AND MAY LEAD TO PROSECUTION OR CIVIL PROCEEDINGS. WBC LICENSE: AC0000849972

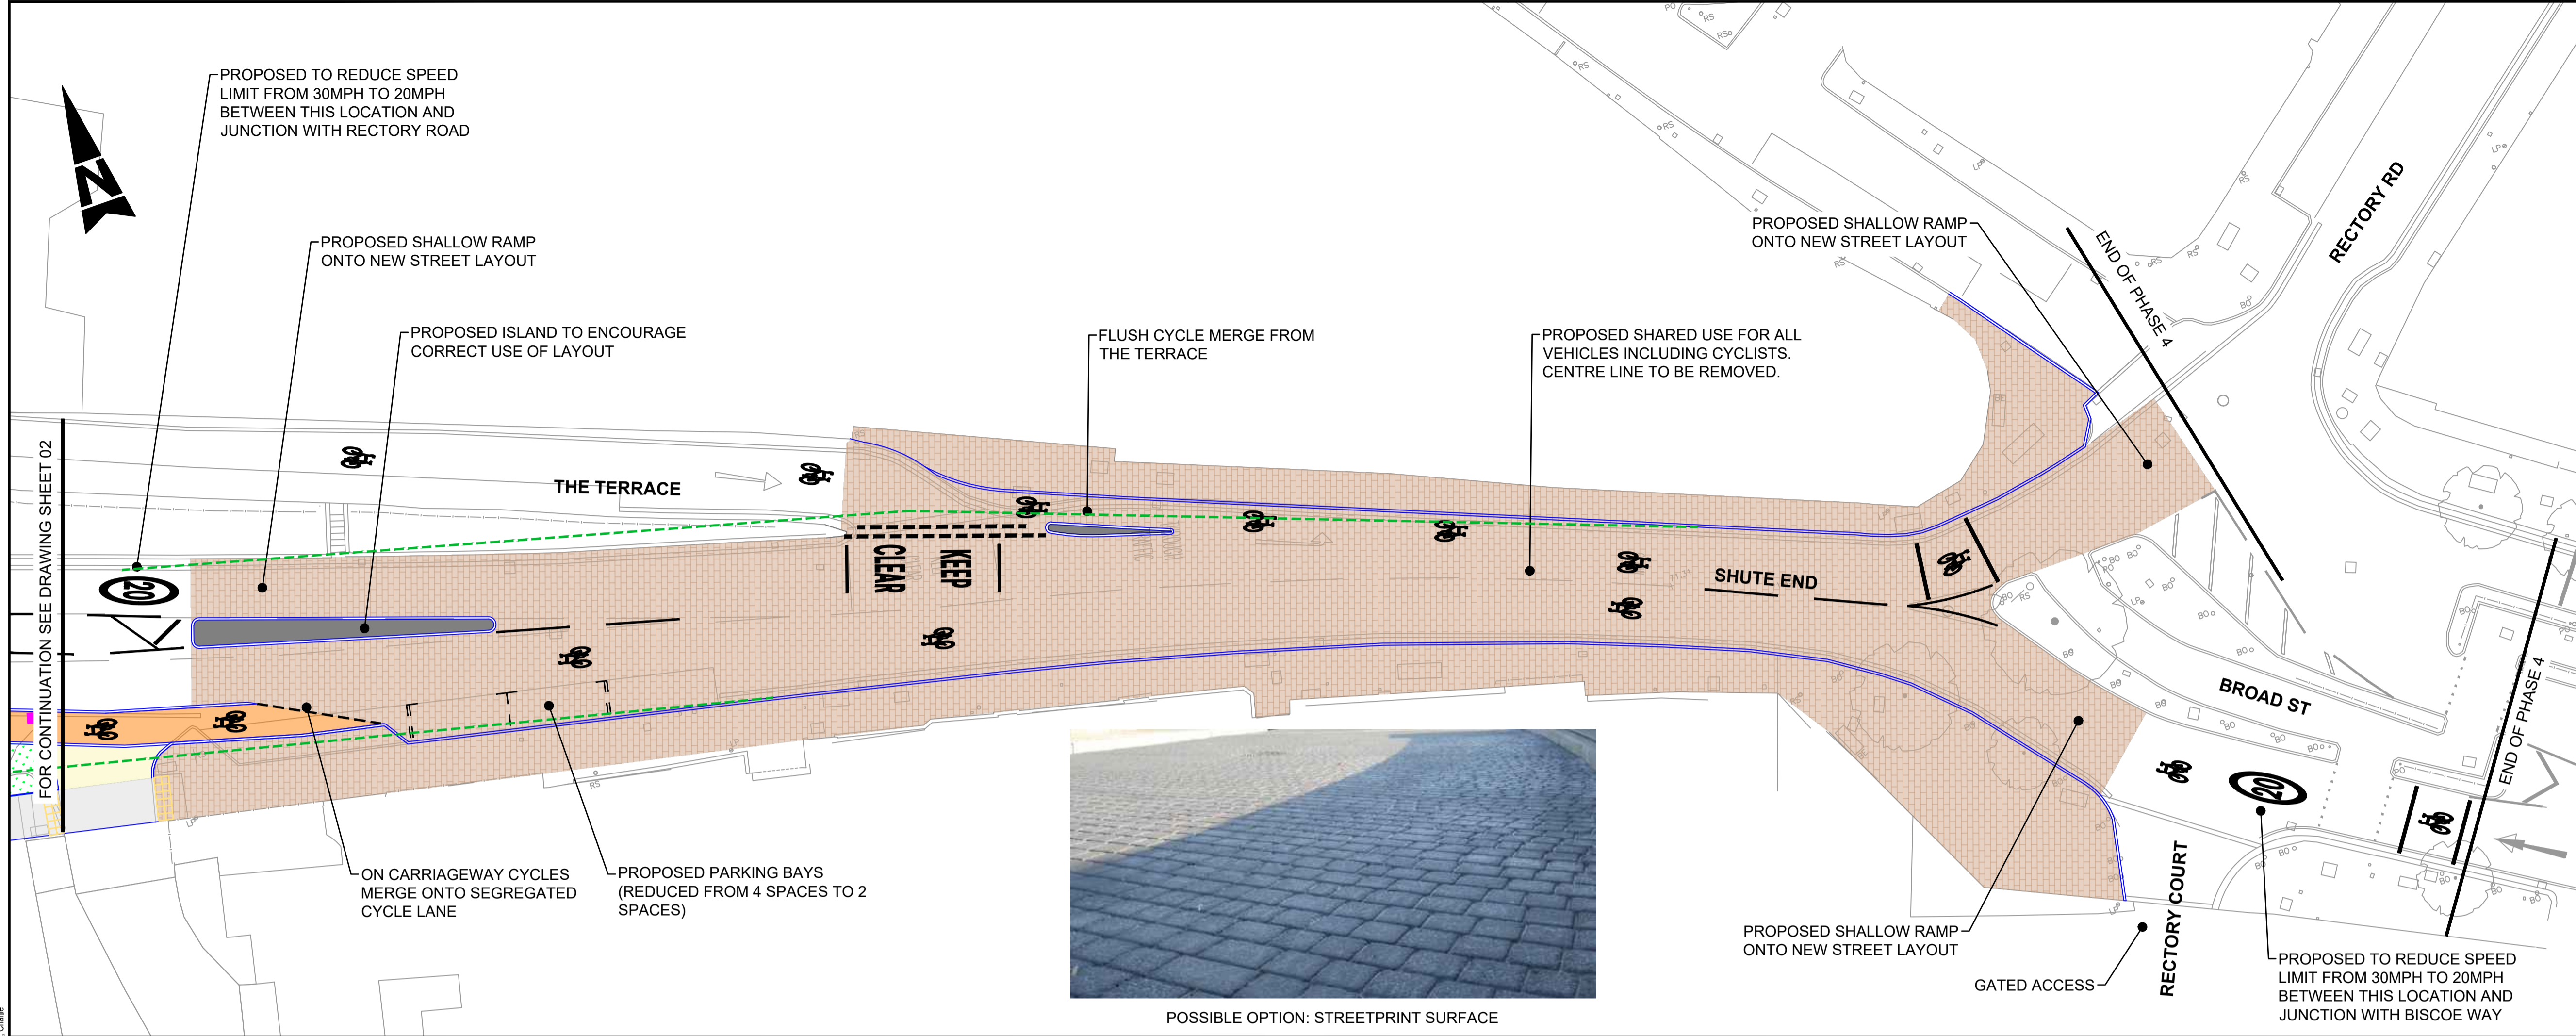

NOTES

1. ALL DIMENSIONS ARE IN METERS UNLESS OTHERWISE STATED.
2. DO NOT SCALE FROM THIS DRAWING.
3. ALL NEW ROAD MARKINGS ARE TO BE LAID IN ACCORDANCE WITH THE "TRAFFIC SIGNS REGULATIONS AND GENERAL DIRECTIONS 2016" (TSRGD 2016).
4. DESIGN BASED ON TOPOGRAPHICAL SURVEY PROVIDED BY WOKINGHAM BOROUGH COUNCIL.
5. ALL ITEMS SHOWN IN GREY ARE EXISTING AND ARE TO REMAIN UNLESS STATED OTHERWISE.

KEY

- PROPOSED STEPPED CYCLE TRACK
- PROPOSED PEDESTRIAN FOOTWAY
- PROPOSED SHARED USE PATH
- PROPOSED RAISED TABLE
- PROPOSED SHARED PATH TACTILE PAVING
- PEDESTRIAN CROSSING TACTILE PAVING
- PROPOSED ISLAND
- PROPOSED COLOUR / SURFACING CHANGE TO ENHANCE THE VISUAL APPEARANCE OF ENVIRONMENT
- PROPOSED KERB
- PROPOSED ROAD MARKINGS
- VISIBILITY SPLAY FROM SIDE ROAD JUNCTIONS (2.4m x 47m)
- EXISTING LAMP POST TO BE MOVED TO BACK OF FOOTWAY
- EXISTING TELEGRAPH POLE TO BE MOVED TO BACK OF FOOTWAY
- EXISTING GULLY TO BE MOVED TO EDGE OF CARRIAGEWAY

CONSTRAINTS AND HAZARDS

- TREE PROTECTION REQUIRED



POSSIBLE OPTION: STREETPRINT SURFACE

File name: C:\Users\jmc\OneDrive\Projects\Wokingham\Projects\A329 Reading Road Active Travel - C2\PROJECT FILES\03\WPDRAWING\PHASE4\DR-CH-0103-FEASIBILITY.DWG, printed on 08 February 2024 11:50:32 by Drake, Chisale

THIS MAP IS PRODUCED FROM ORDNANCE SURVEY MATERIAL WITH THE PERMISSION OF ORDNANCE SURVEY ON BEHALF OF THE CONTROLLER OF HIS MAJESTY'S STATIONARY OFFICE © CROWN COPYRIGHT. UNAUTHORIZED REPRODUCTION INFRINGES CROWN COPYRIGHT AND MAY LEAD TO PROSECUTION OR CIVIL PROCEEDINGS. WBC LICENSE: AC0000849972

REV	DATE	BY	DESCRIPTION	CHK	APP
P04	06/02/2024	CD	AMENDED TO CLIENT REQUEST 05/02/2024	OVW	DSP
P03	02/02/2024	LPI/JL	AMENDED AS DISCUSSED 19/01/2024	OVW	DSP
P02	18/01/2024	RR	AMENDED FOR CLIENT REQUESTS	OVW	DSP
P01	17/01/2024	RR	FIRST ISSUE	OVW	DSP

DRAWING STATUS: **S2 - FOR INFORMATION**

3rd Floor, Kings Orchard, 1 Queen St, Bristol, BS2 0HQ, UK
T+ 44 (0) 1179 306 200
wsp.com

CLIENT:

Shute End, Wokingham, Berkshire RG40 1BN
Tel: (0118) 974 6200 Web: www.wokingham.gov.uk

SITE/PROJECT: **A329 READING ROAD, WOKINGHAM - CYCLE AND PEDESTRIAN IMPROVEMENTS**

TITLE: **PHASE 4 CONSULTATION DRAWING SHEET 03 OF 03**

SCALE @ A1: 1:200	CHECKED: OVW	APPROVED: DSP
PROJECT NO: 70090662	DESIGNED: MH	DRAWN: RR DATE: Feb 2024

DRAWING NO: 70090662-WSP-HGN-PH4-DR-CH-0103	REV: P04
---	----------

© WSP UK Ltd