


Sutton Seeds Roundabout Bus Priority

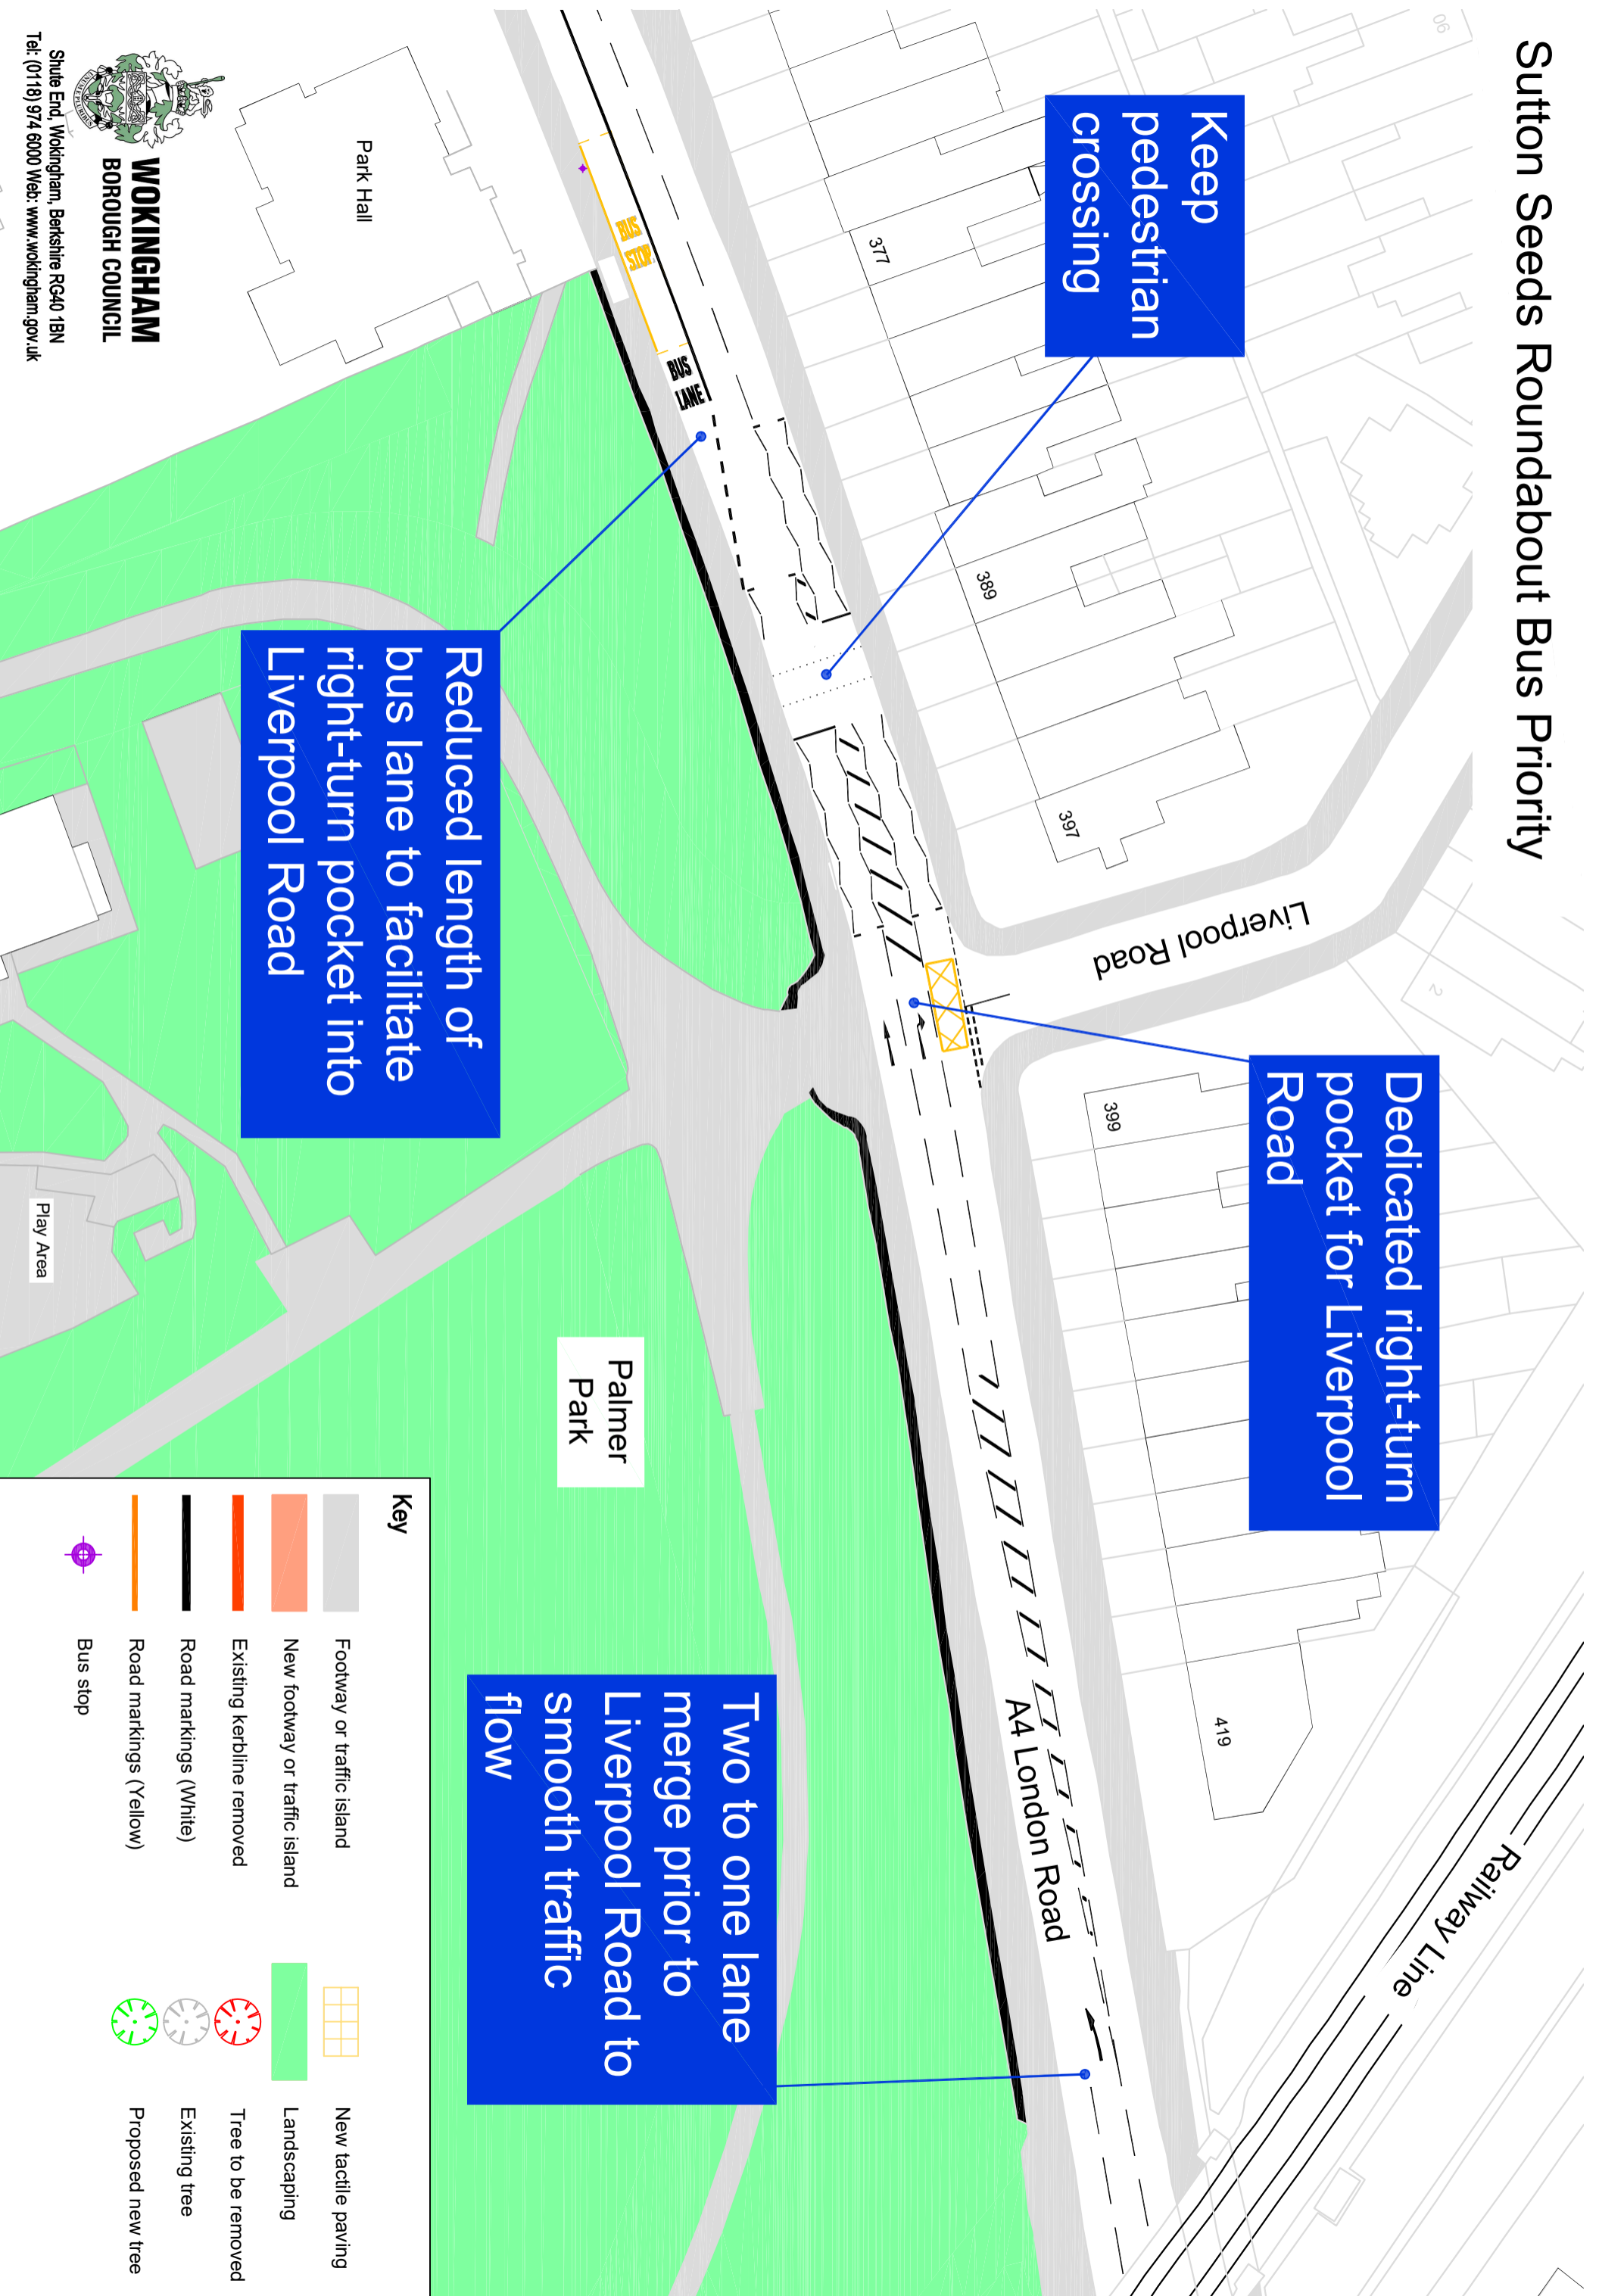

Keep pedestrian crossing

Dedicated right-turn pocket for Liverpool Road

Reduced length of bus lane to facilitate right-turn pocket into Liverpool Road

Two to one lane merge prior to Liverpool Road to smooth traffic flow



WOKINGHAM
BOROUGH COUNCIL

Shute End, Wokingham, Berkshire RG40 1BN
Tel: (0118) 974 6000 Web: www.wokingham.gov.uk

Key			
	Footway or traffic island		New tactile paving
	New footway or traffic island		Landscaping
	Existing kerbline removed		Tree to be removed
	Road markings (White)		Existing tree
	Road markings (Yellow)		Proposed new tree
	Bus stop		