
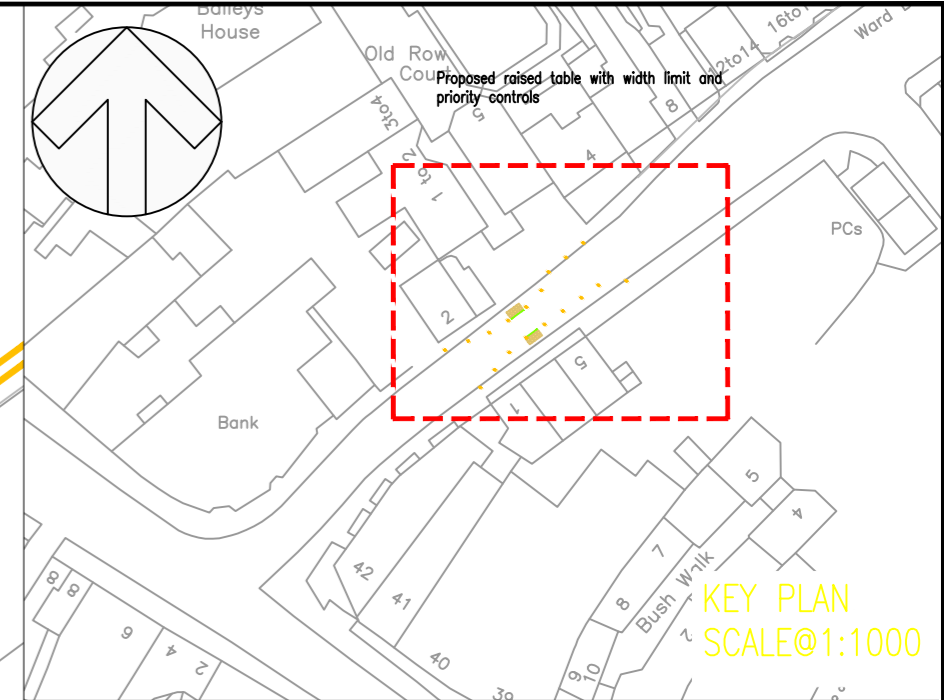


File name: G:\WOKINGHAM HIGHWAY ALLIANCE\TRAFFIC MANAGEMENT\SCHEMATIC\ROSE STREET PED CROSSING\DETAILED DESIGN\70093937-GA-0100.DWG, printed on 05 July 2022 20:28:26, by Jennifer T. Yehorah

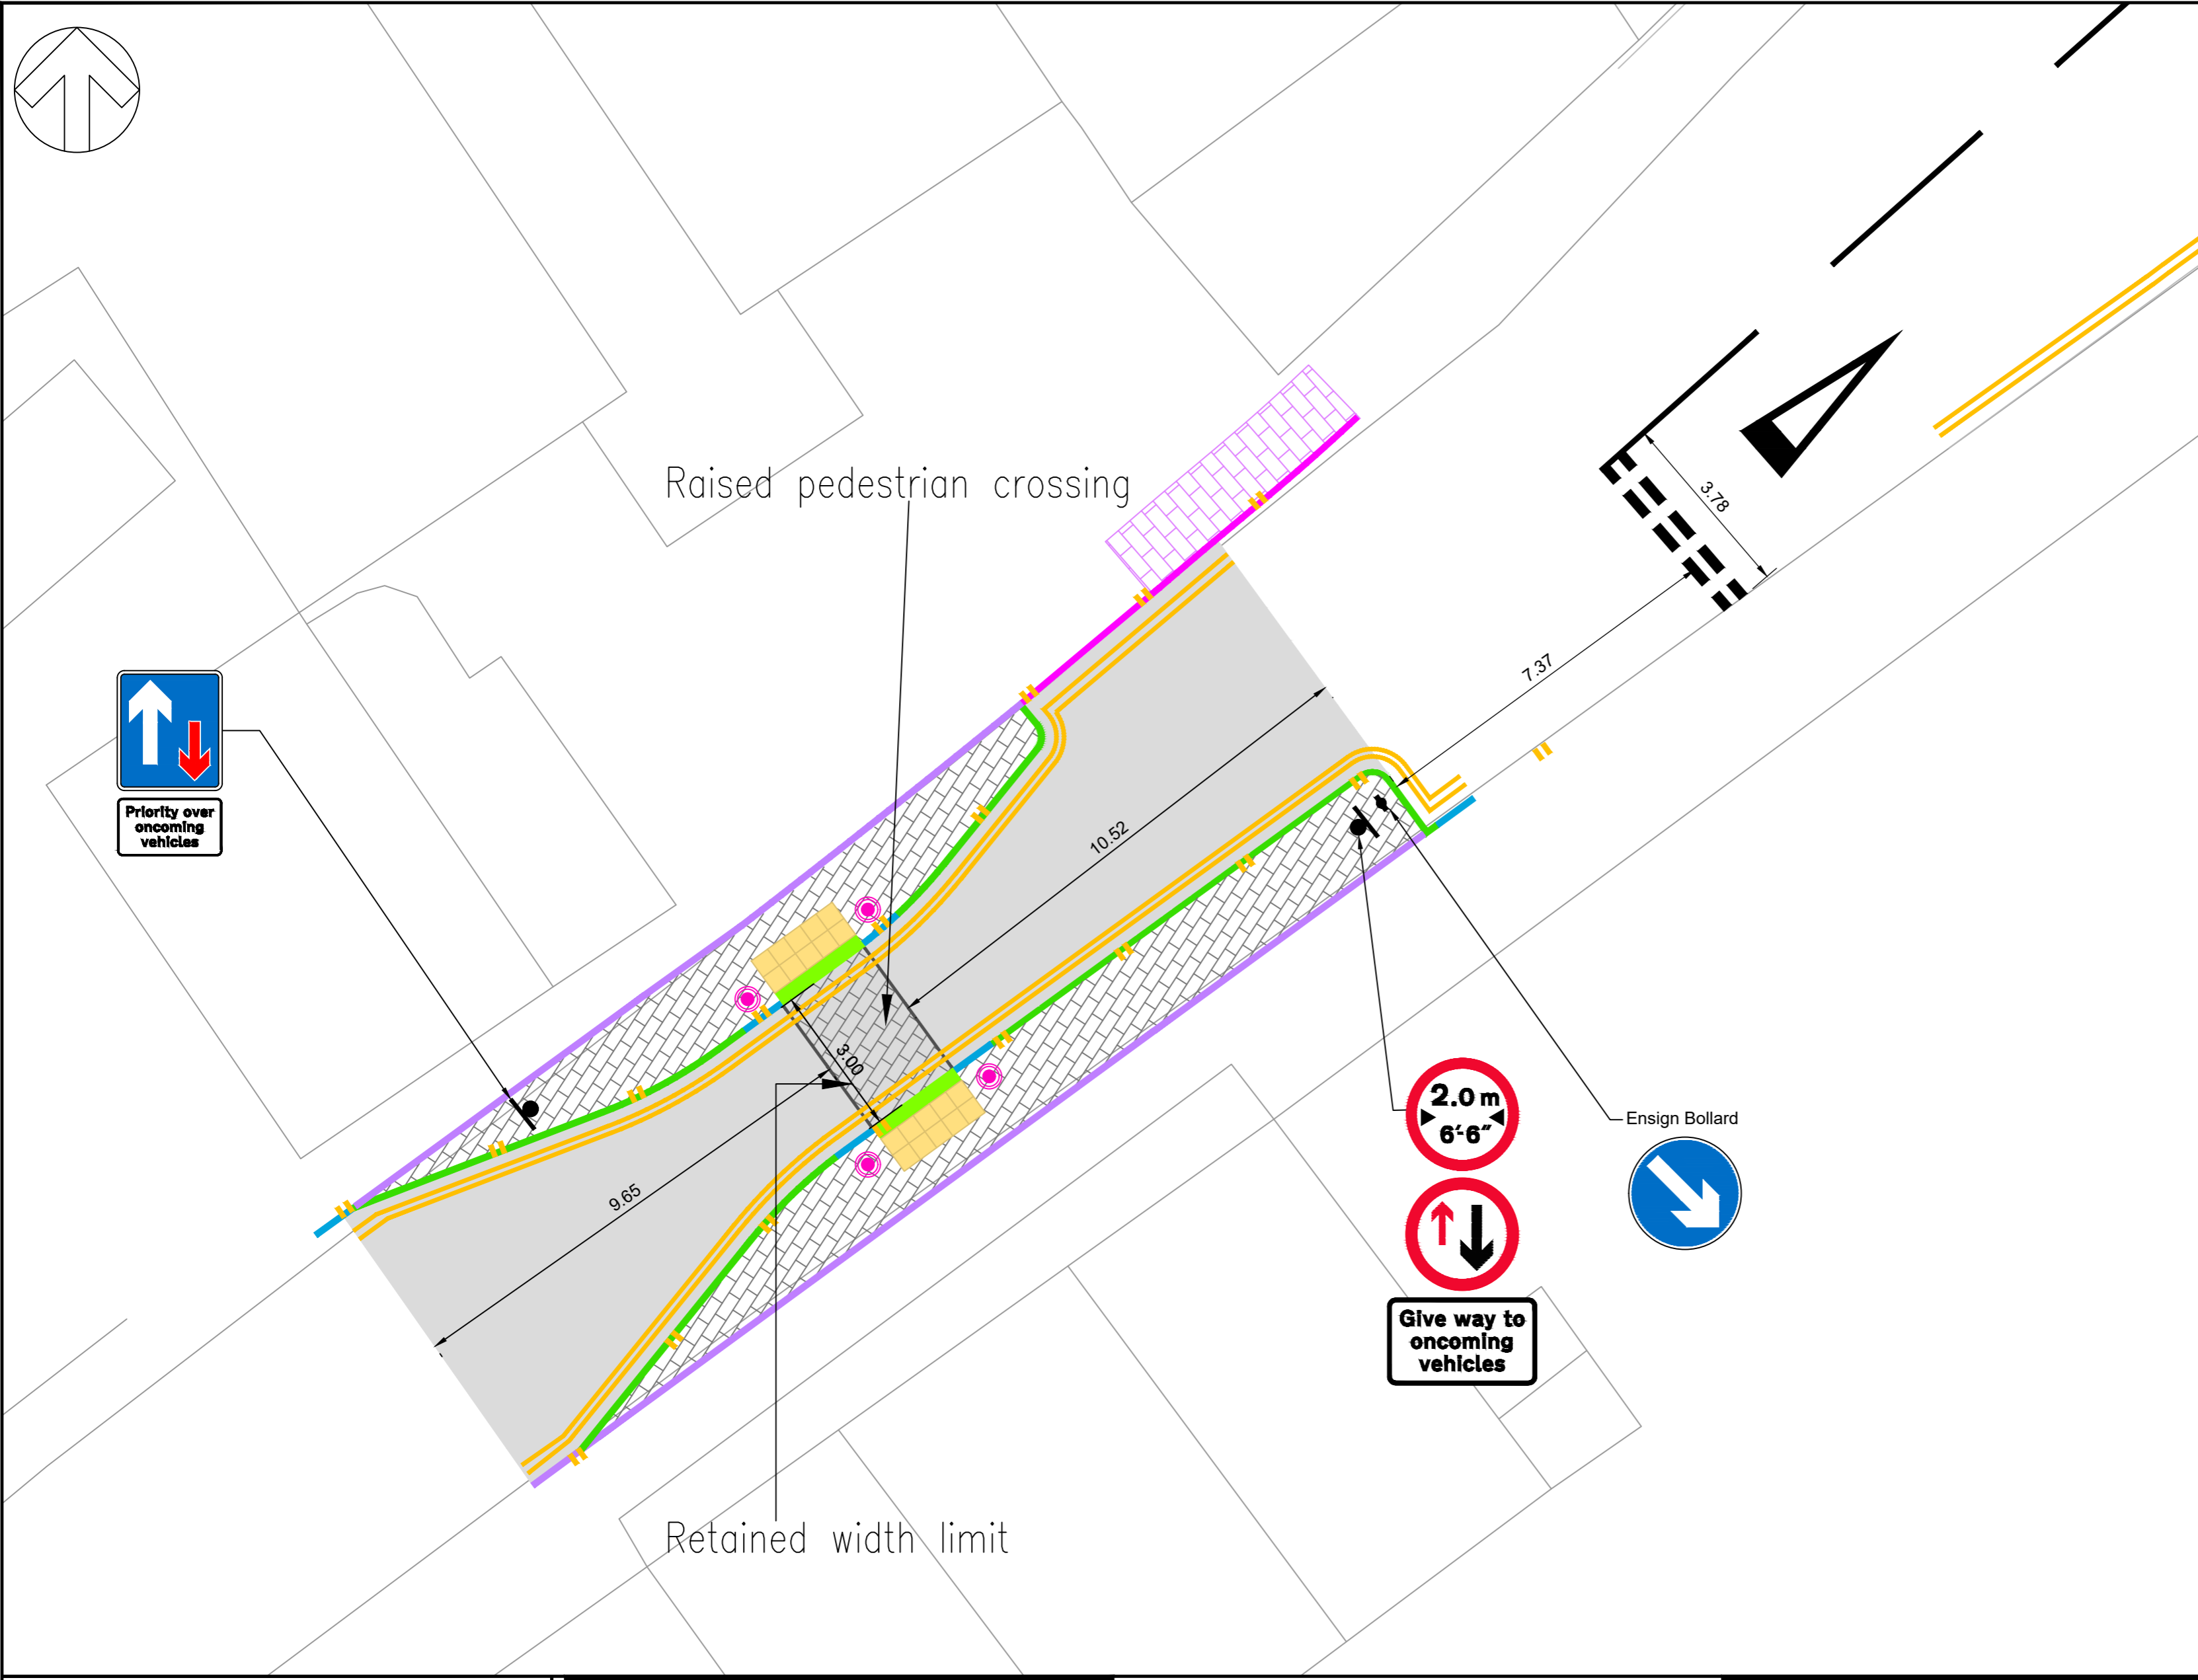

KEY:

- BULLNOSE KERB WITH 50mm UPSTAND
- TBC FLUSH GRANITE KERB
- TRANSITION KERB FROM BN50 TO BN
- UPSIDE DOWN AND TILTED BN KERB
- PROPOSED BOLLARD WITH REFLECTIVE BANDING 300mm SETBACK FROM KERB
- PROPOSED CARRIAGEWAY RESURFACING
- PROPOSED BUFF COLORED TACTILE PAVING
- PROPOSED ROAD MARKINGS TO TSRGD SPECIFICATIONS
- PROPOSED ROAD SIGN AS INDICATED
- BLOCK PAVING TO BE REPLACED AND REGRADED WITH RED BLOCK PAVING
- MACADAM STREET PRINT (TO BE CONFIRMED BY CLIENT)
- EXISTING KERBS TO BE REPLACED WITH HB2 KERBS
- HS01 - UNDERGROUND SERVICES EXPECTED - PLEASE REFER TO T446
- PROPOSED YELLOW MARKING TO TSRGD SPECIFICATIONS

REV	DATE	BY	DESCRIPTION	CHK	APP
A	12/04/2022	KK	FIRST ISSUE	TT	DP/BW

WOKINGHAM HIGHWAYS ALLIANCE

WOKINGHAM BOROUGH COUNCIL

VolkerHighways

Delivering highway services for all the Borough's residents

WOKINGHAM BOROUGH COUNCIL

CLIENT:

ARCHITECT:

ROSE STREET TRAFFIC MANAGEMENT PROPOSALS

GENERAL ARRANGEMENT

SCALE @ A2:	1:100	CHECKED:	TT	APPROVED:	DP/BW
PROJECT No:	70093937	DESIGNED:	RV	DRAWN:	AK
DATE:	July 22				
DRAWING No:	70093937-GA-0100				
REV:	A				
© WSP UK Ltd					